



## EXHIBIT B


### Project Location, Submitted Plans and Renderings

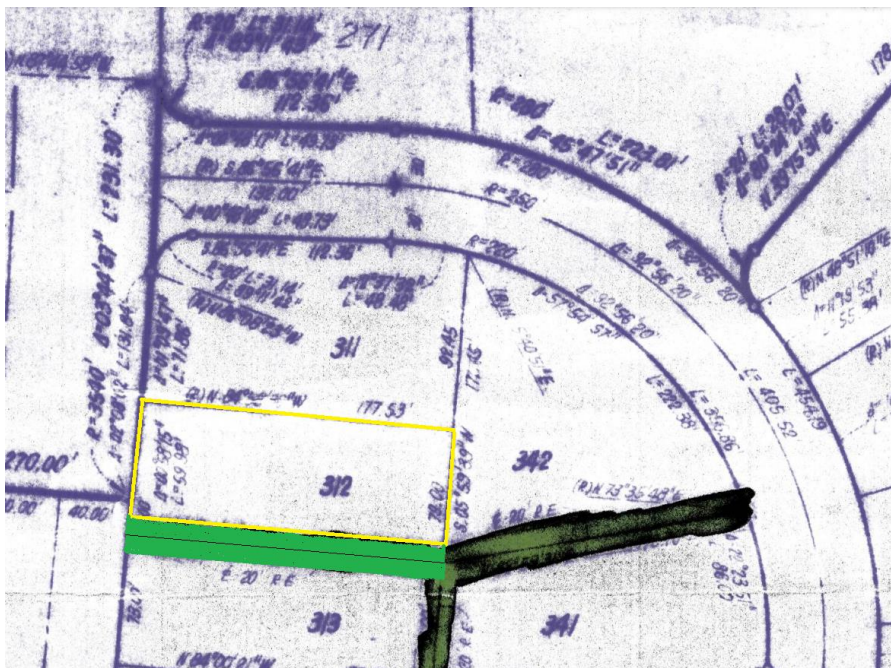

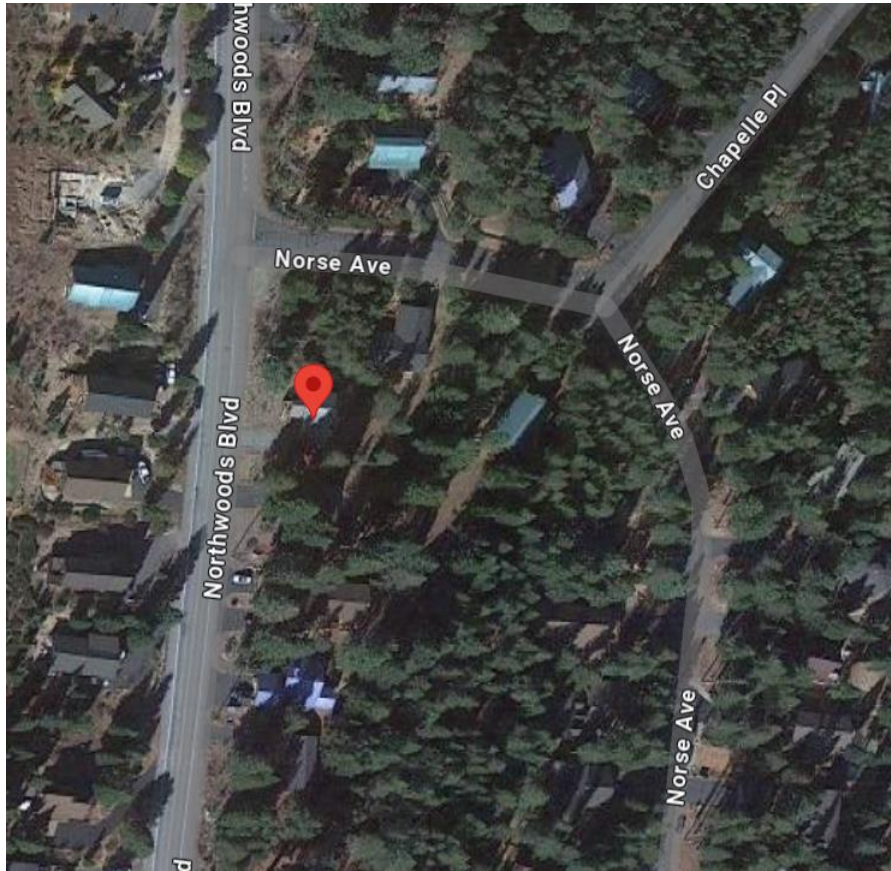


## EXHIBIT B

### Inspection Photos

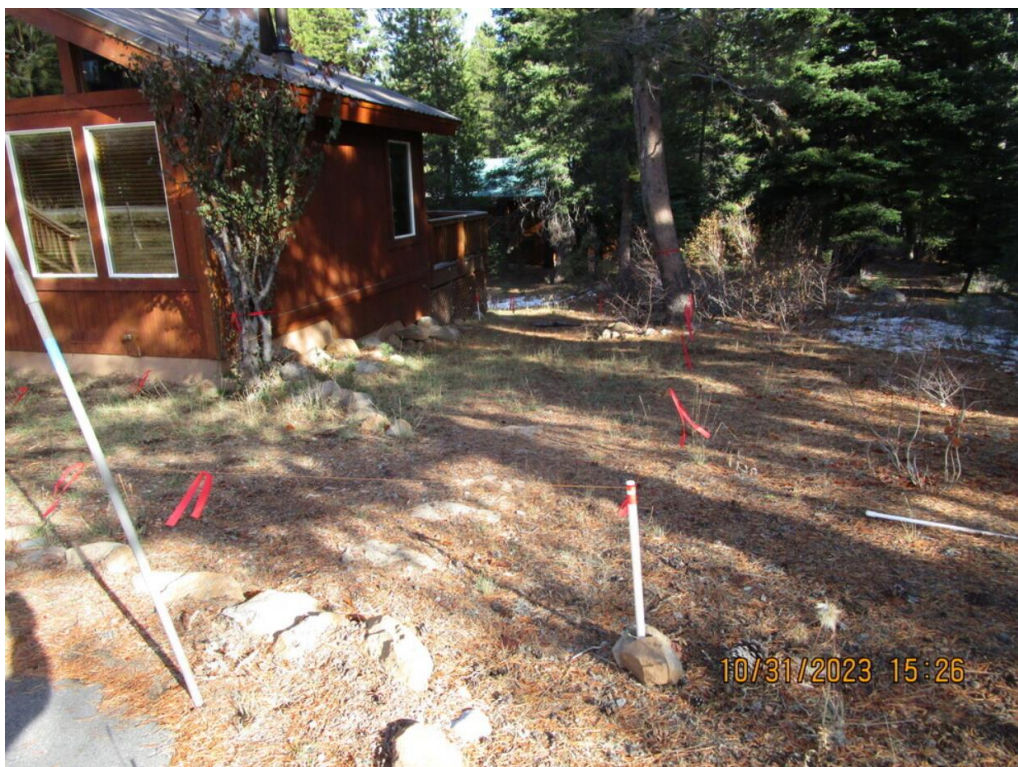

## Survey

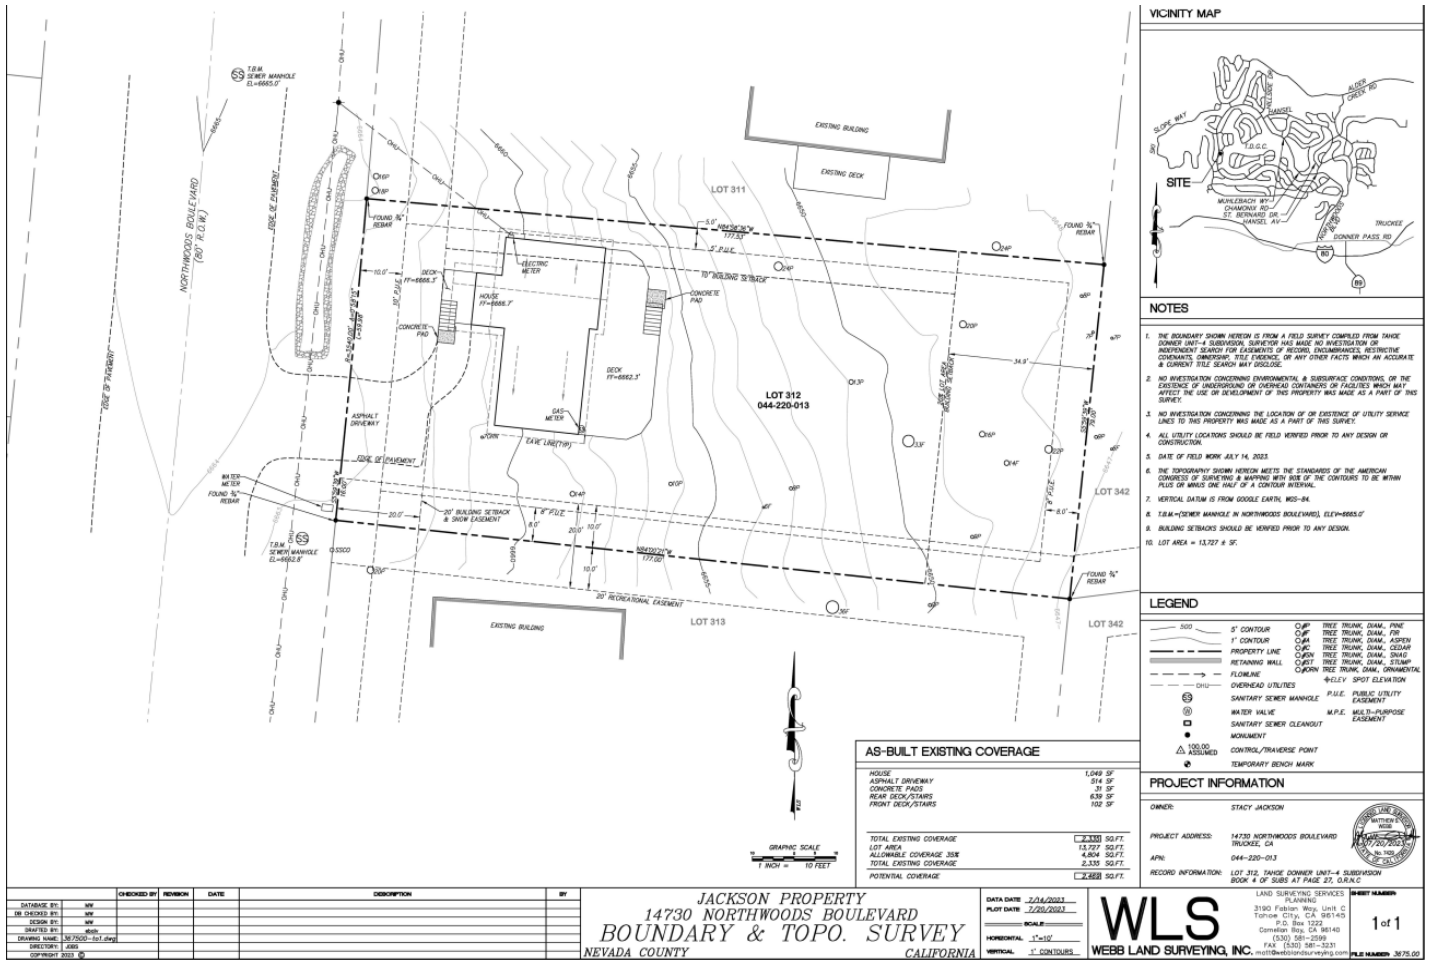

[illegible][illegible]



## EXHIBIT B

### Site Plan Colorized Showing Recreation Easement




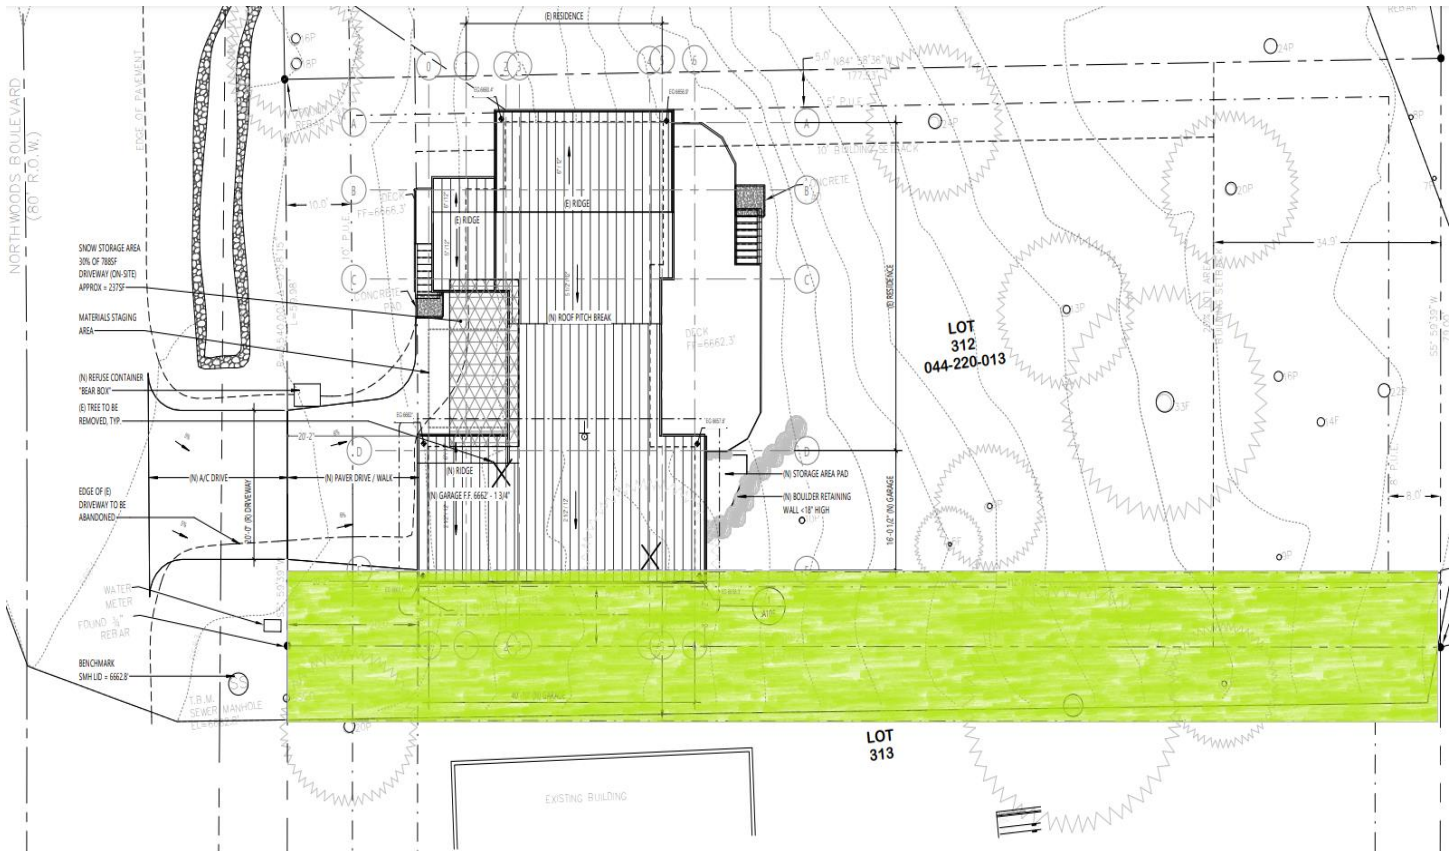


EXHIBIT B  
Elevations

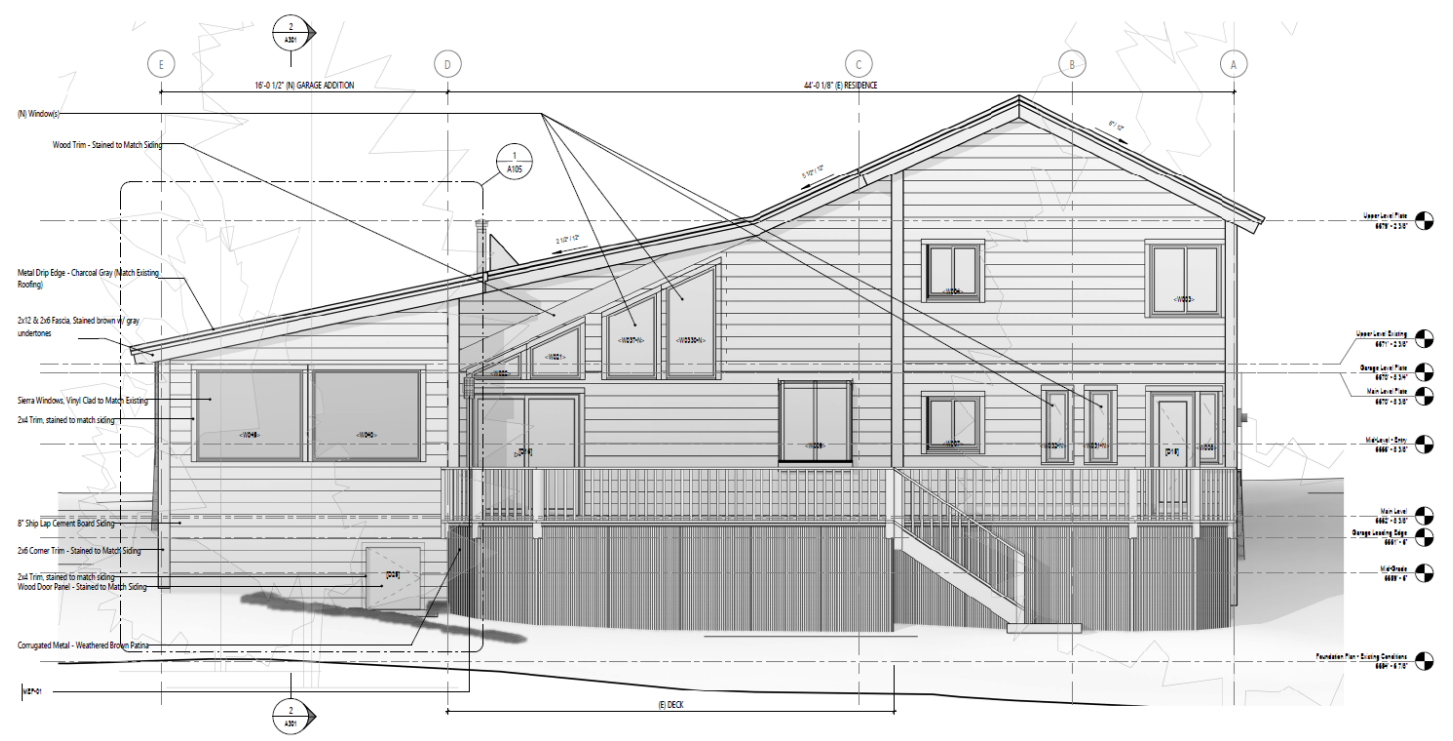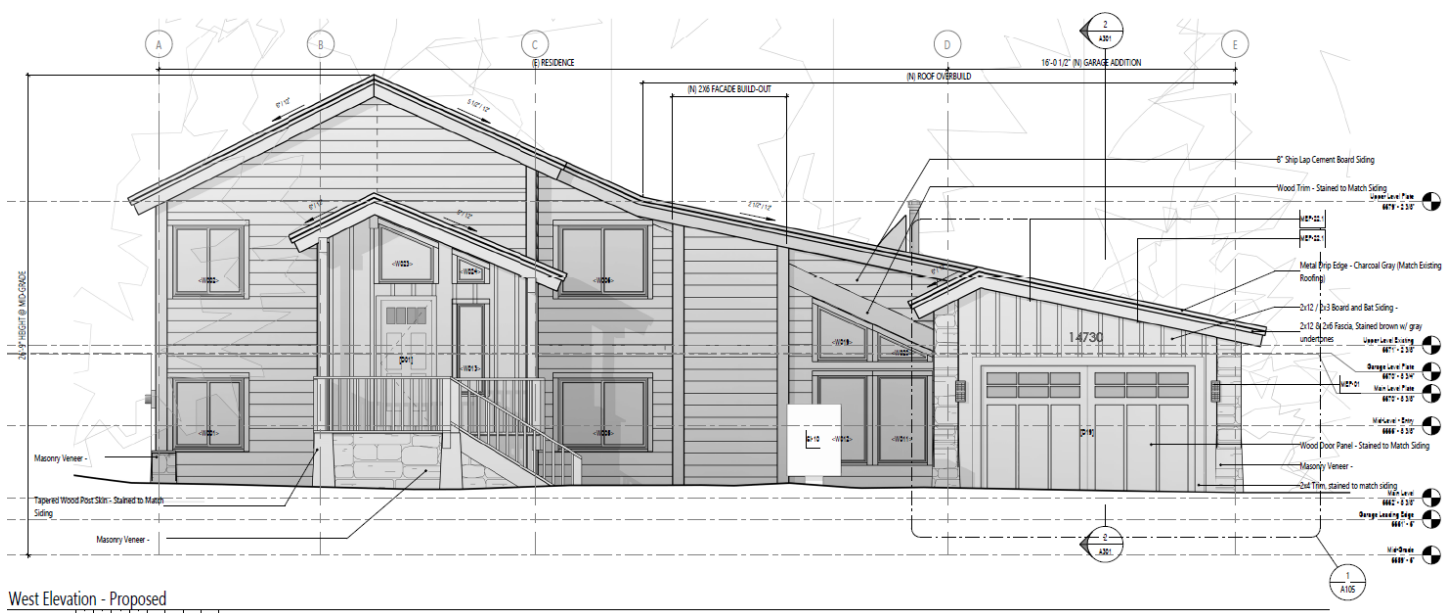


DEVELOPER

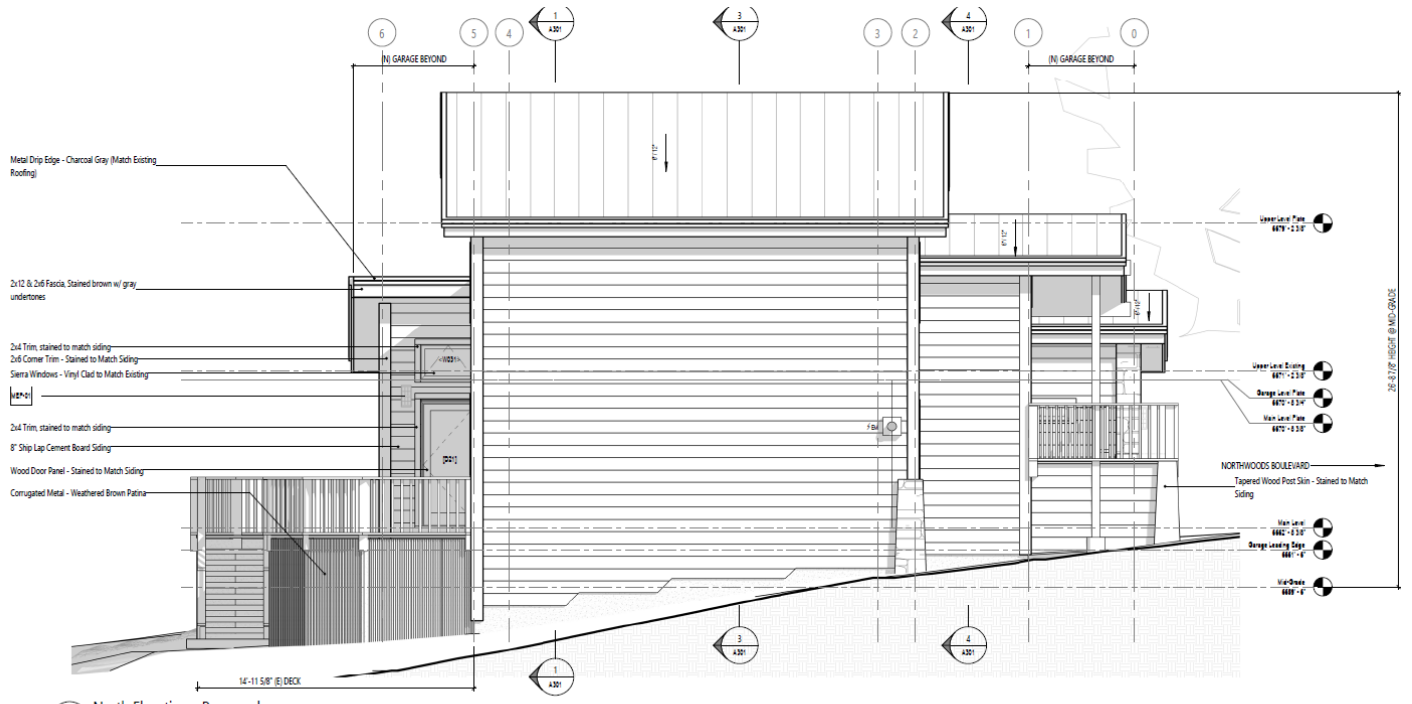

1 North Elevation - Proposed

1/4\" = 1'-0\"  
 \* CONTRACTOR/BUILDER TO VERIFY ALL DIMENSIONS PRIOR TO CONSTRUCTION. IF DISCREPANCIES ARE FOUND, CONTRACTOR/BUILDER TO NOTIFY DESIGNER, ARCHITECT, ENGINEER IMMEDIATELY AND STOP CONSTRUCTION UNTIL DISCREPANCIES ARE REMEDIED, TYP.  
 UNDERGROUND/UTERREANEAN CONDITIONS UNKNOWN - CONTRACTOR/BUILDER TO VERIFY (E) SOILS AND FOUNDATION/FOOTING ASSEMBLIES (CONDITION PRIOR TO COMMENCING CONSTRUCTION AND REPORT ALL FINDINGS TO DESIGNER/ENGINEERS), TYP.

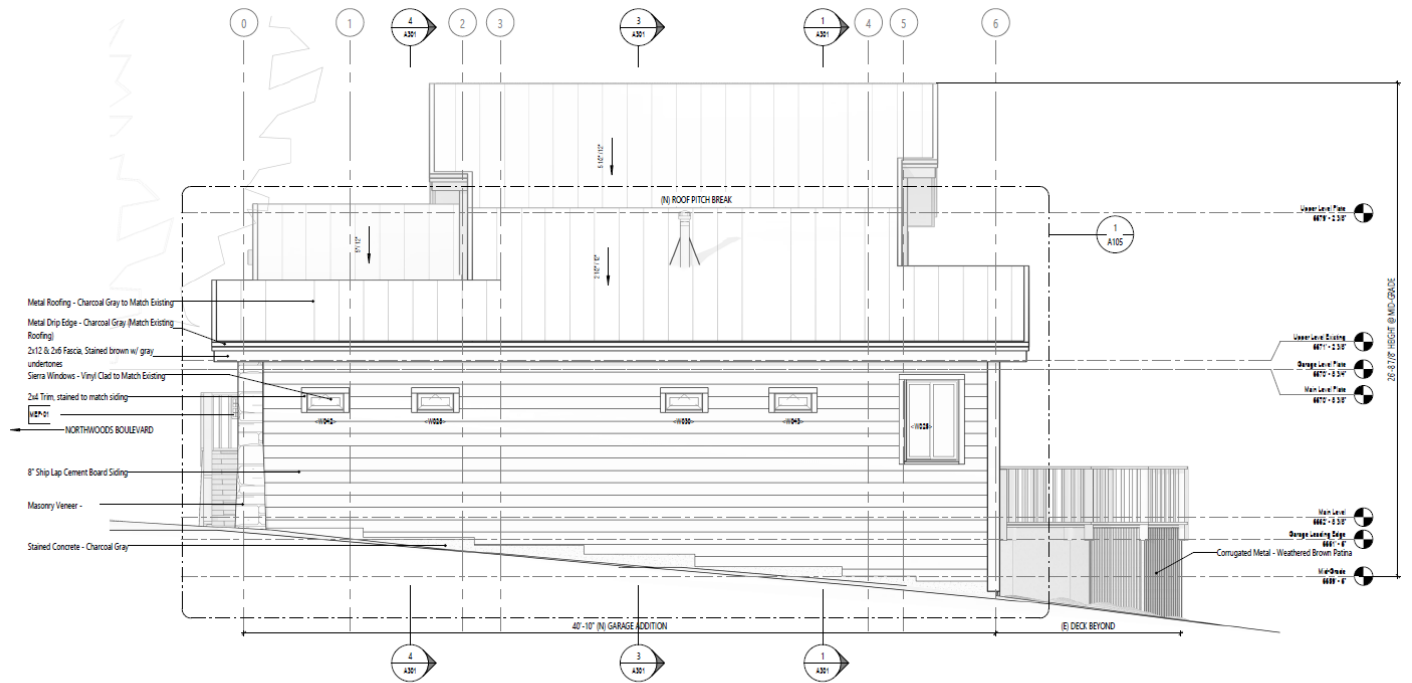

1 South Elevation - Proposed

## EXHIBIT B

### Renderings



NOT FOR CONSTRUCTION



PRELIMINARY