


Ever Valley Restoration – Phase 2

*Presentation to TDA
Board*

Beth Christman,
Senior Director of Restoration


June 26, 2026




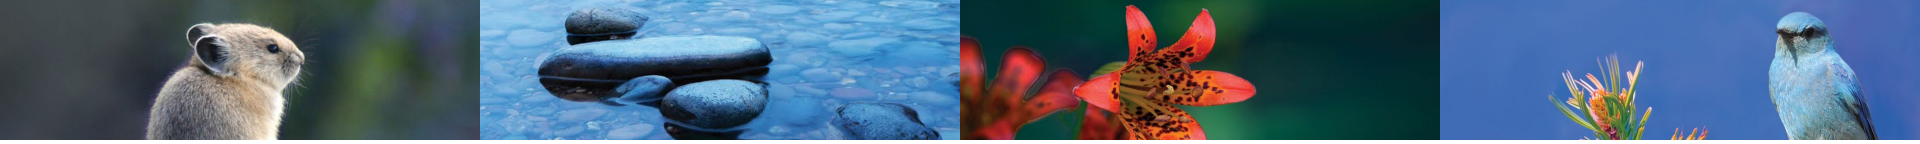

Today's focus


- Project details
- Construction schedule
- Questions

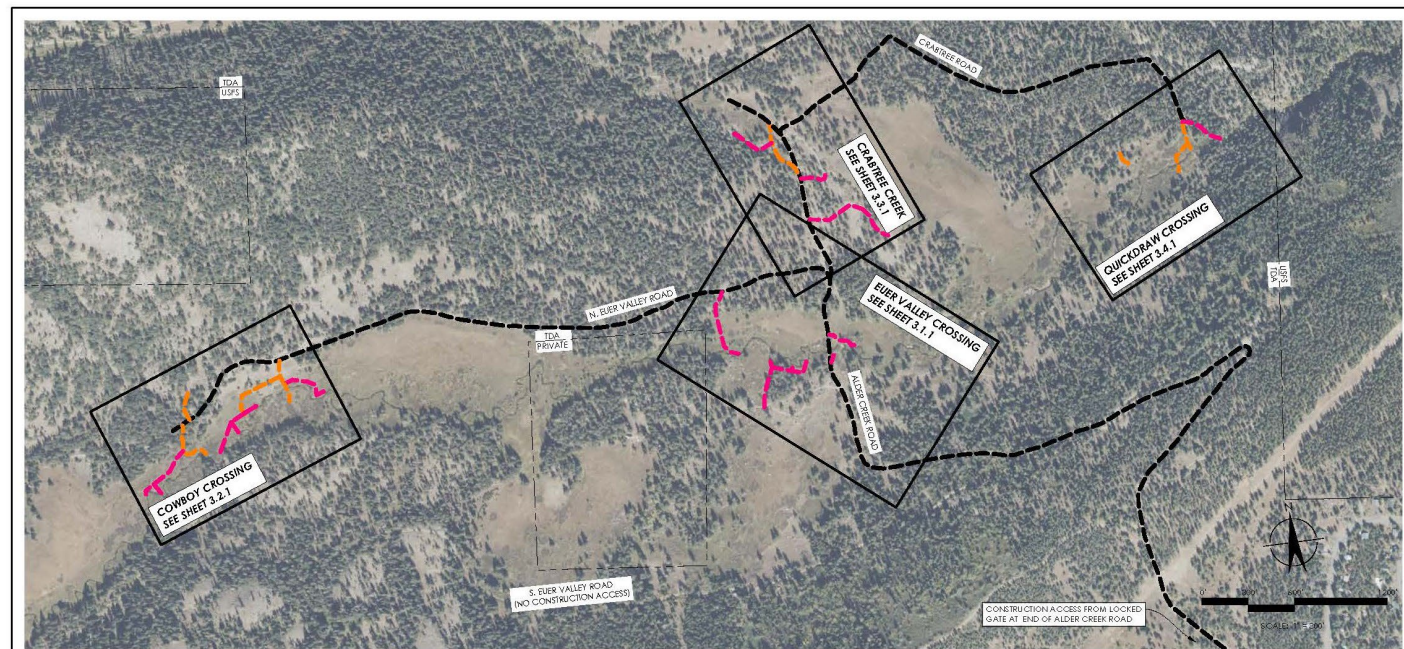

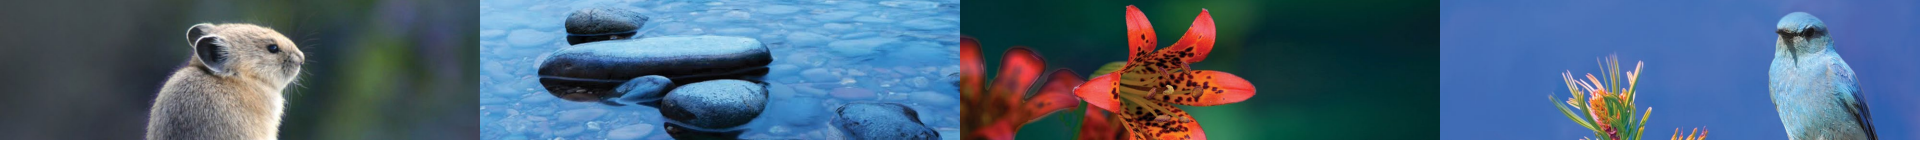


Ever Valley Phase 2

- Mutual goals of habitat restoration and protection
- Sustainable recreation
- Continues work of Phase 1 (Coyote Crossing)

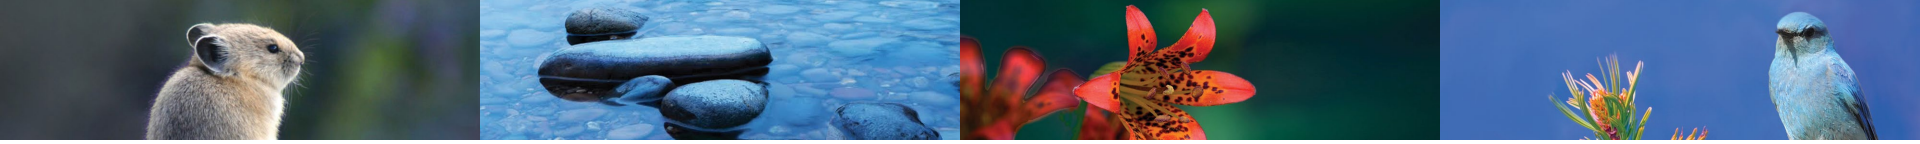



Ever Phase 2 Specific Goals

- Restore 10+ acres of meadow habitat
- Restore 3,000 feet of stream
- Protect existing high-quality habitat
- Reduce erosion from road/trail network
- Provide sustainable recreation (winter and summer)

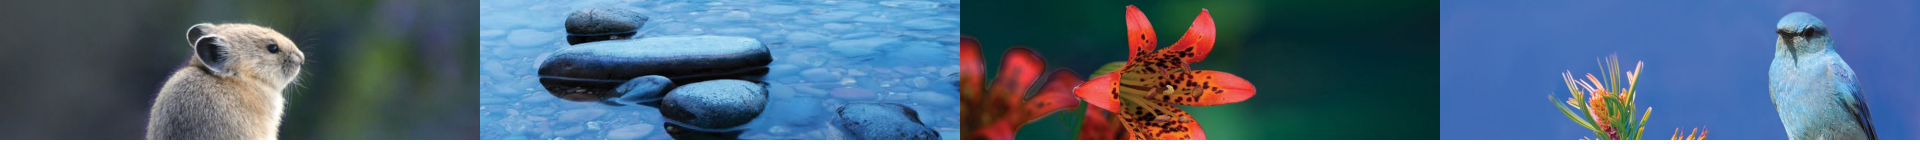



Areas

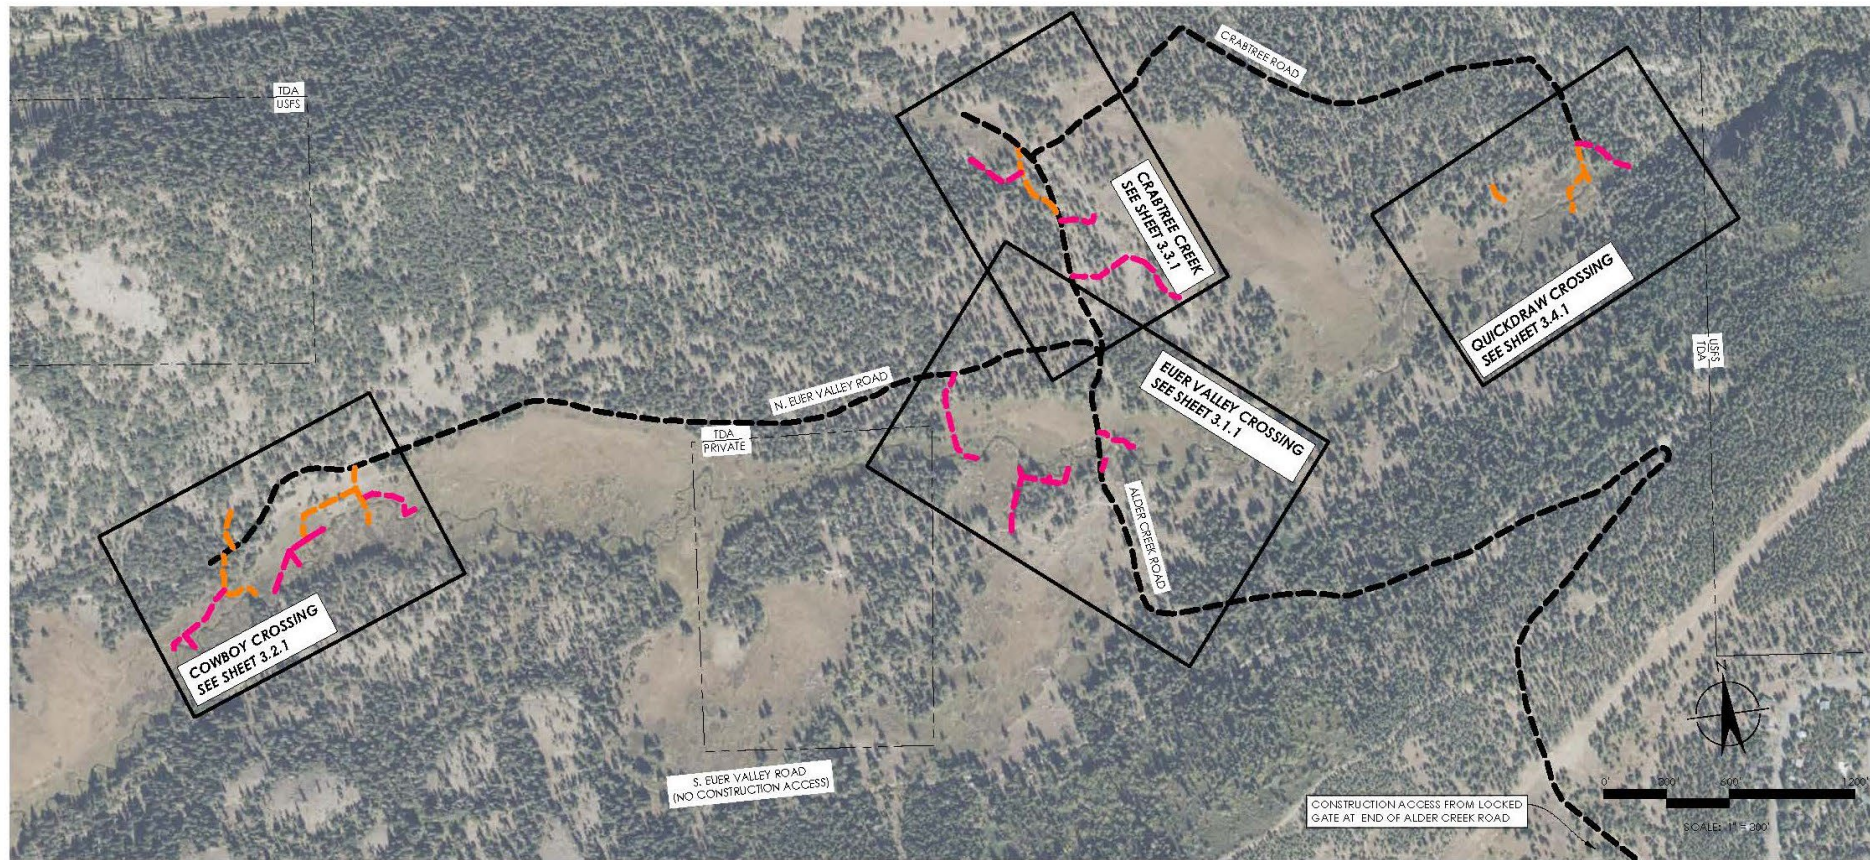

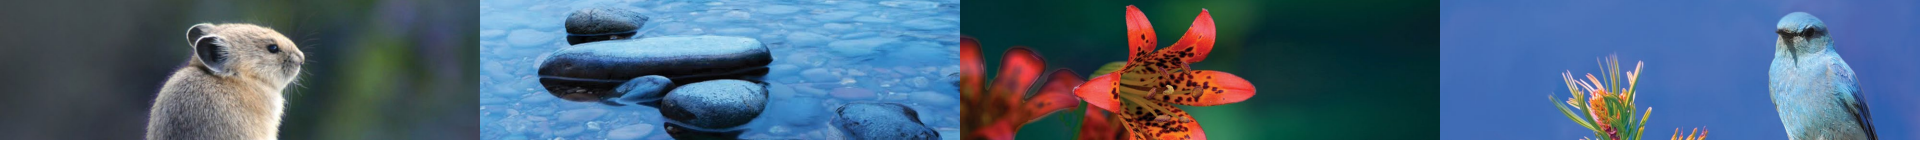



Crabtree Creek

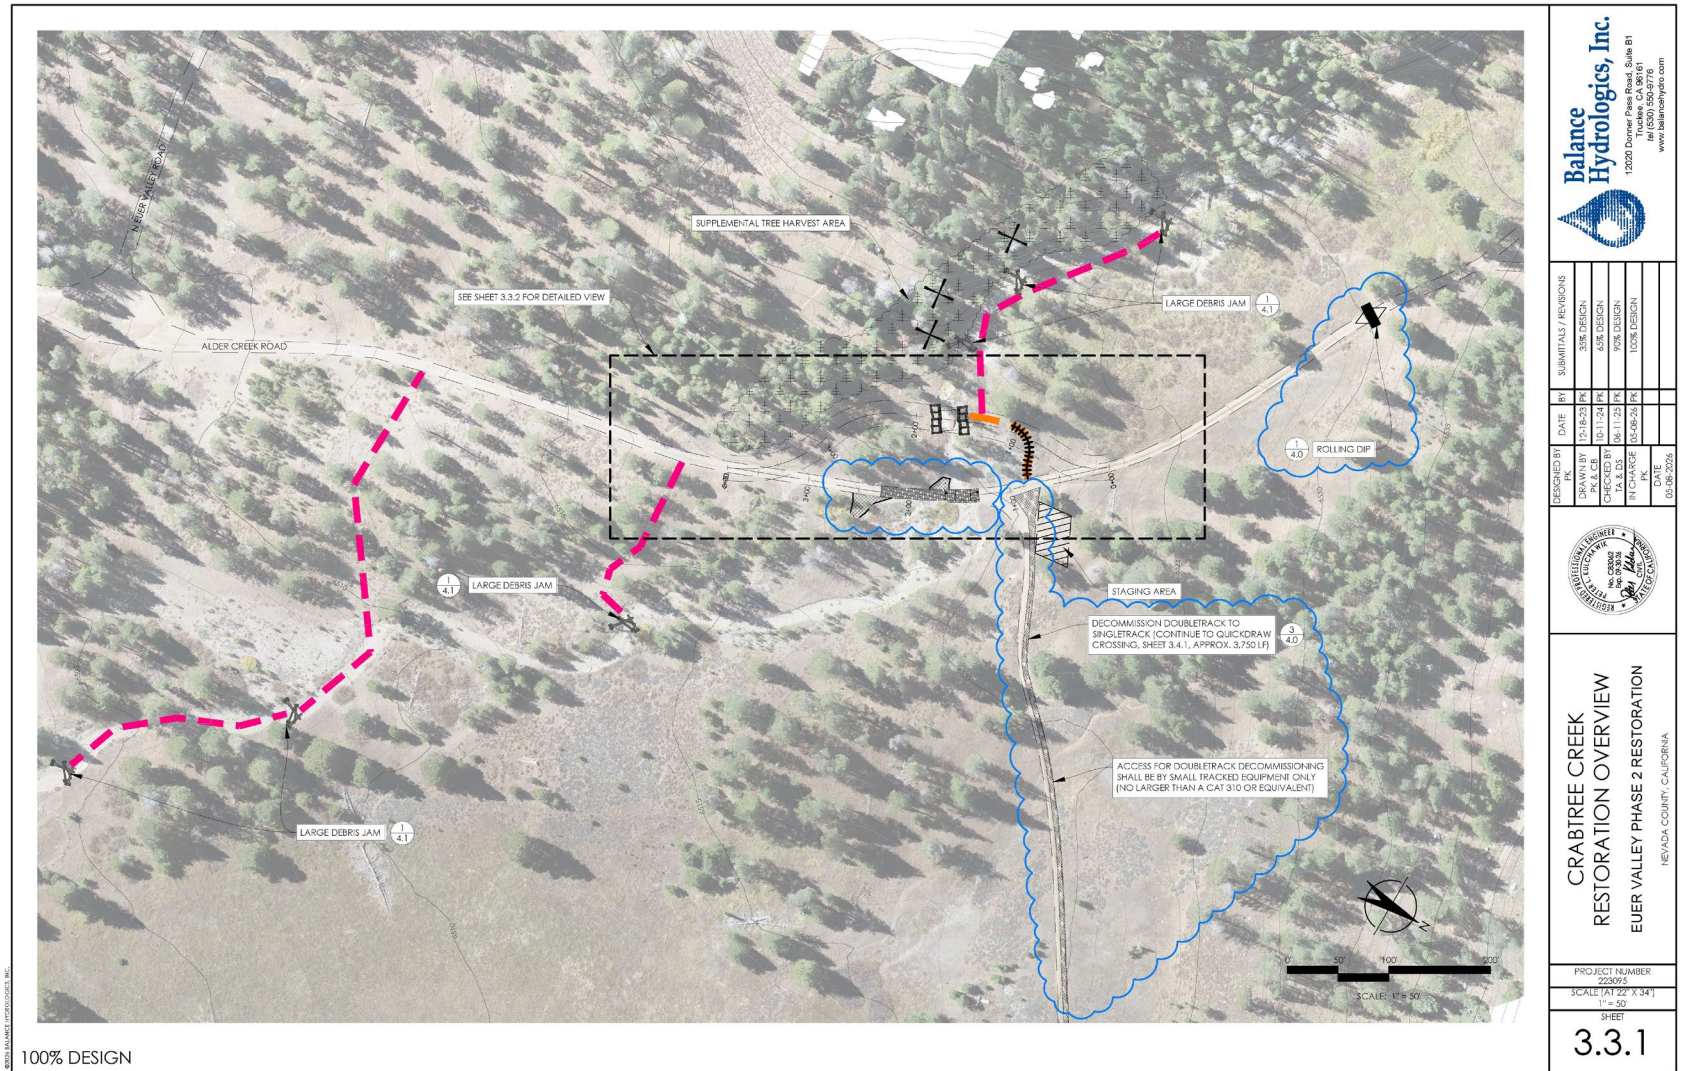

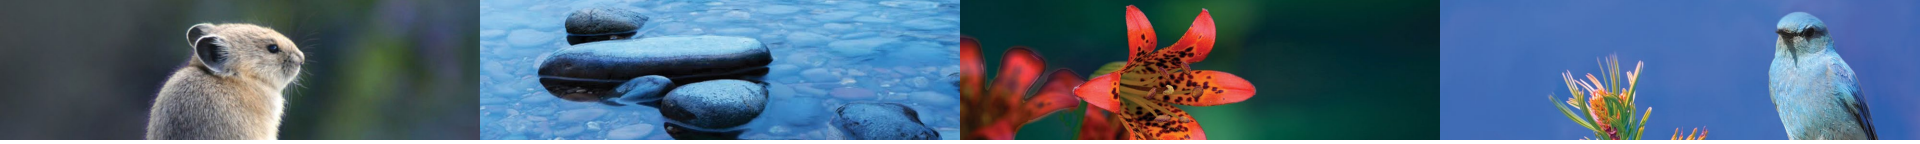


Crabtree Creek detail


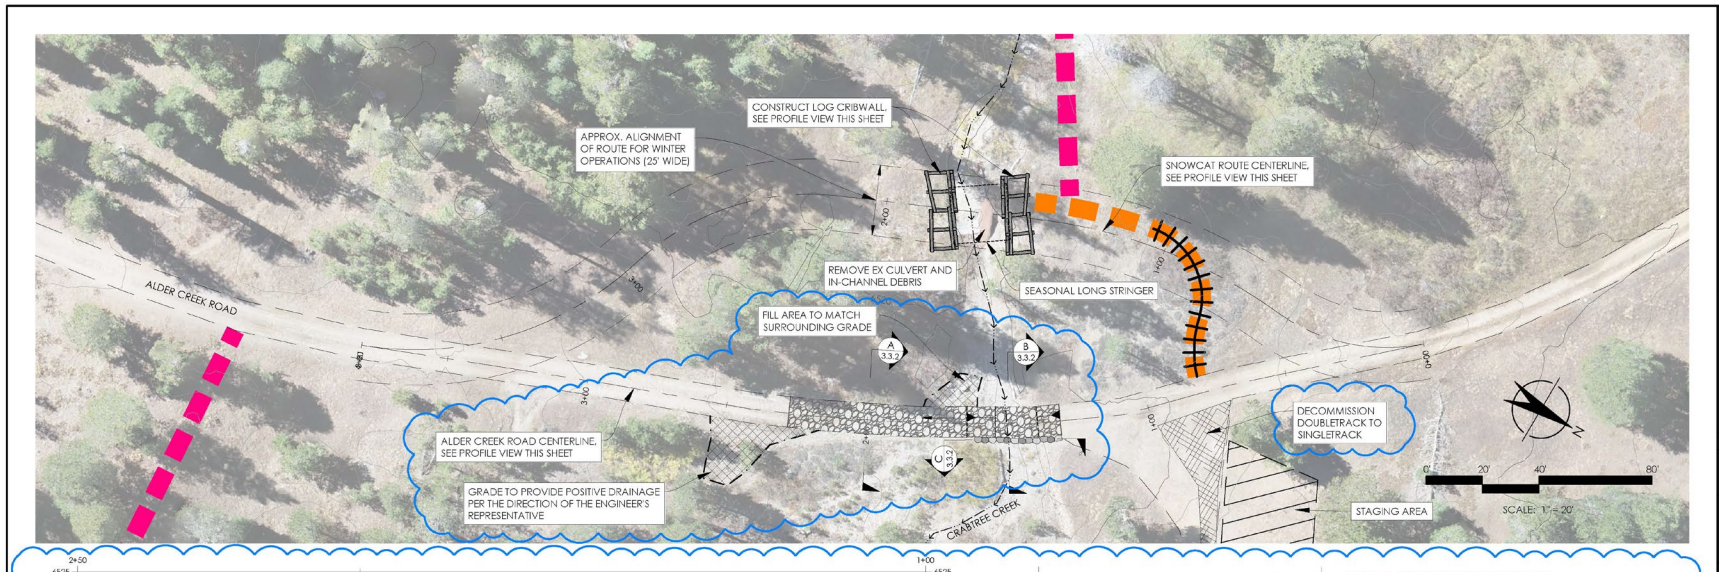


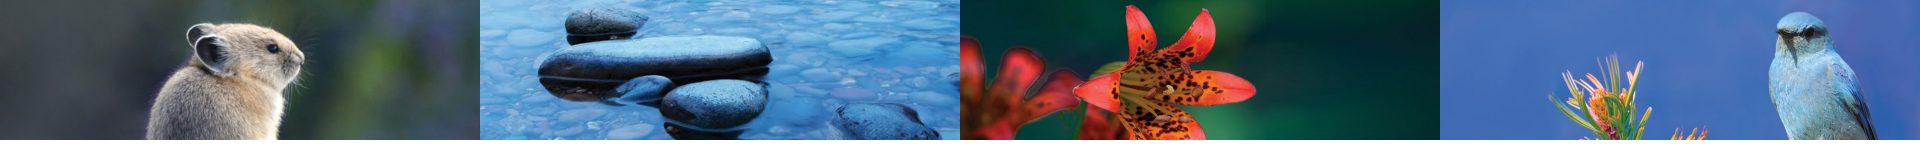

Crabtree Creek detail

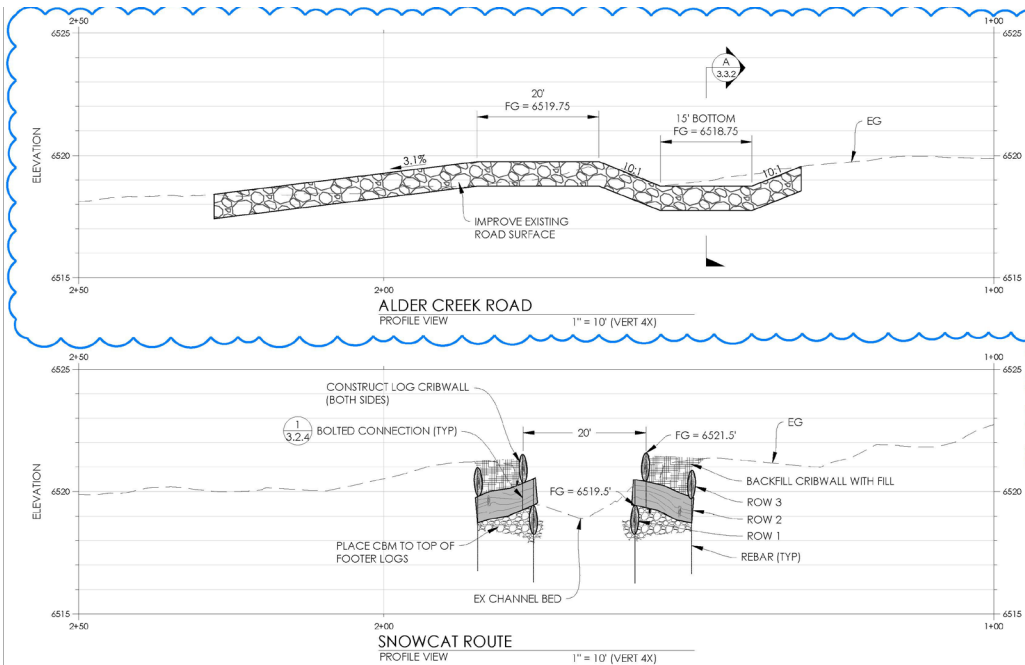


100% DESIGN

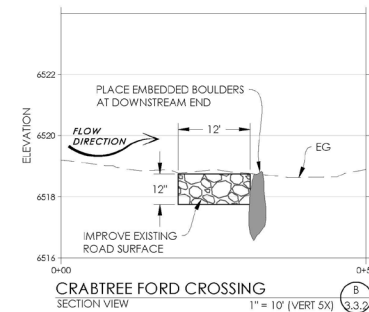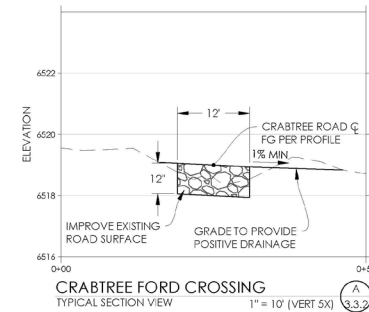


ROAD IMPROVEMENT NOTES:


1. EXCAVATE TO 12" BELOW FG AND STOCKPILE THE EXISTING ROAD MATERIAL.
2. MIX THE EXISTING ROAD MATERIAL WITH AN APPROXIMATELY EQUAL VOLUME OF 3" TO 4" ANGULAR ROCK.
3. PLACE THE MIXTURE TO ACHIEVE THE GRADES SHOWN ON THE PLANS.
4. FILL GAPS TO ELIMINATE SEAMS ALONG THE EDGES OF THE IMPROVED ROAD SURFACE AND TO PROVIDE POSITIVE DRAINAGE.
5. DISPLACED MATERIAL SHALL BE OFF-HAULED OR REUSED AS FILL ELSEWHERE BUT MAY NOT BE USED TO ACHIEVE THE TOP 12" BELOW FINISHED GRADE WHERE REVEGETATION IS SPECIFIED.
6. SOIL DISTURBED ALONG THE EDGES OF ROAD IMPROVEMENT AREAS SHALL BE REVEGETATED WITH SEED MIX 2 AND MULCHED.

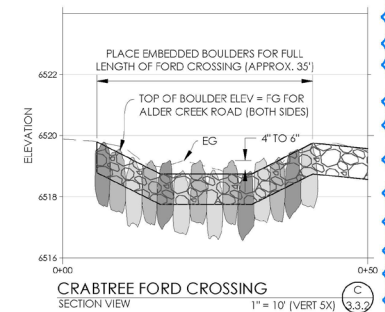


*ALTERNATE BOULDER TOP ELEV IN CENTER OF CROSSING AS SHOWN

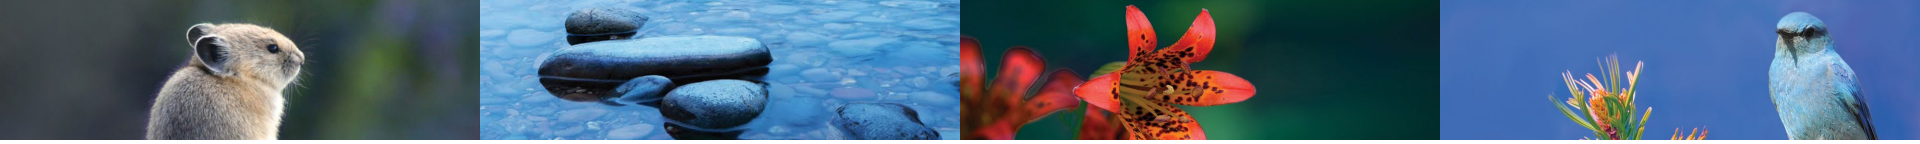



Crabtree Creek Details

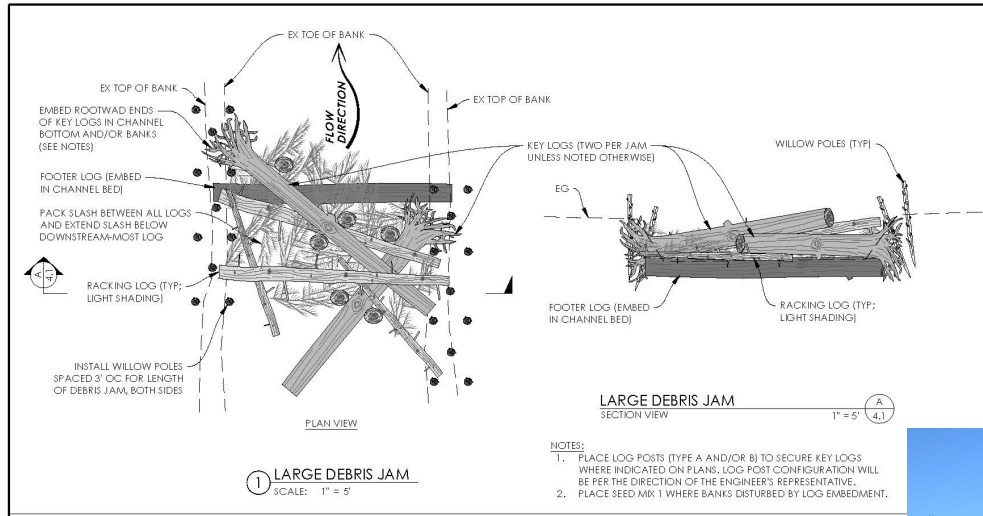

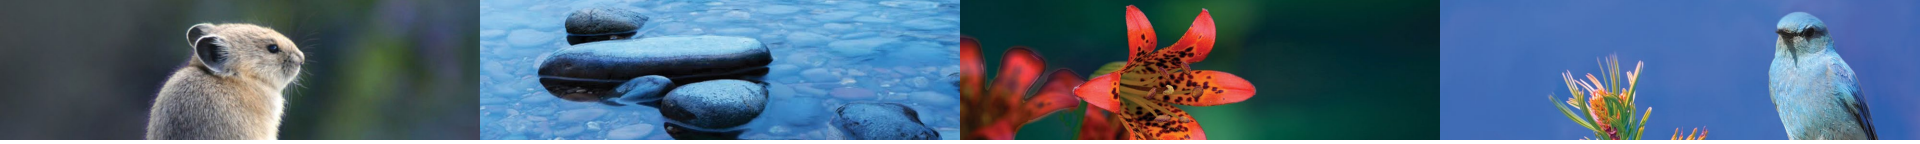


Euer Valley Crossing

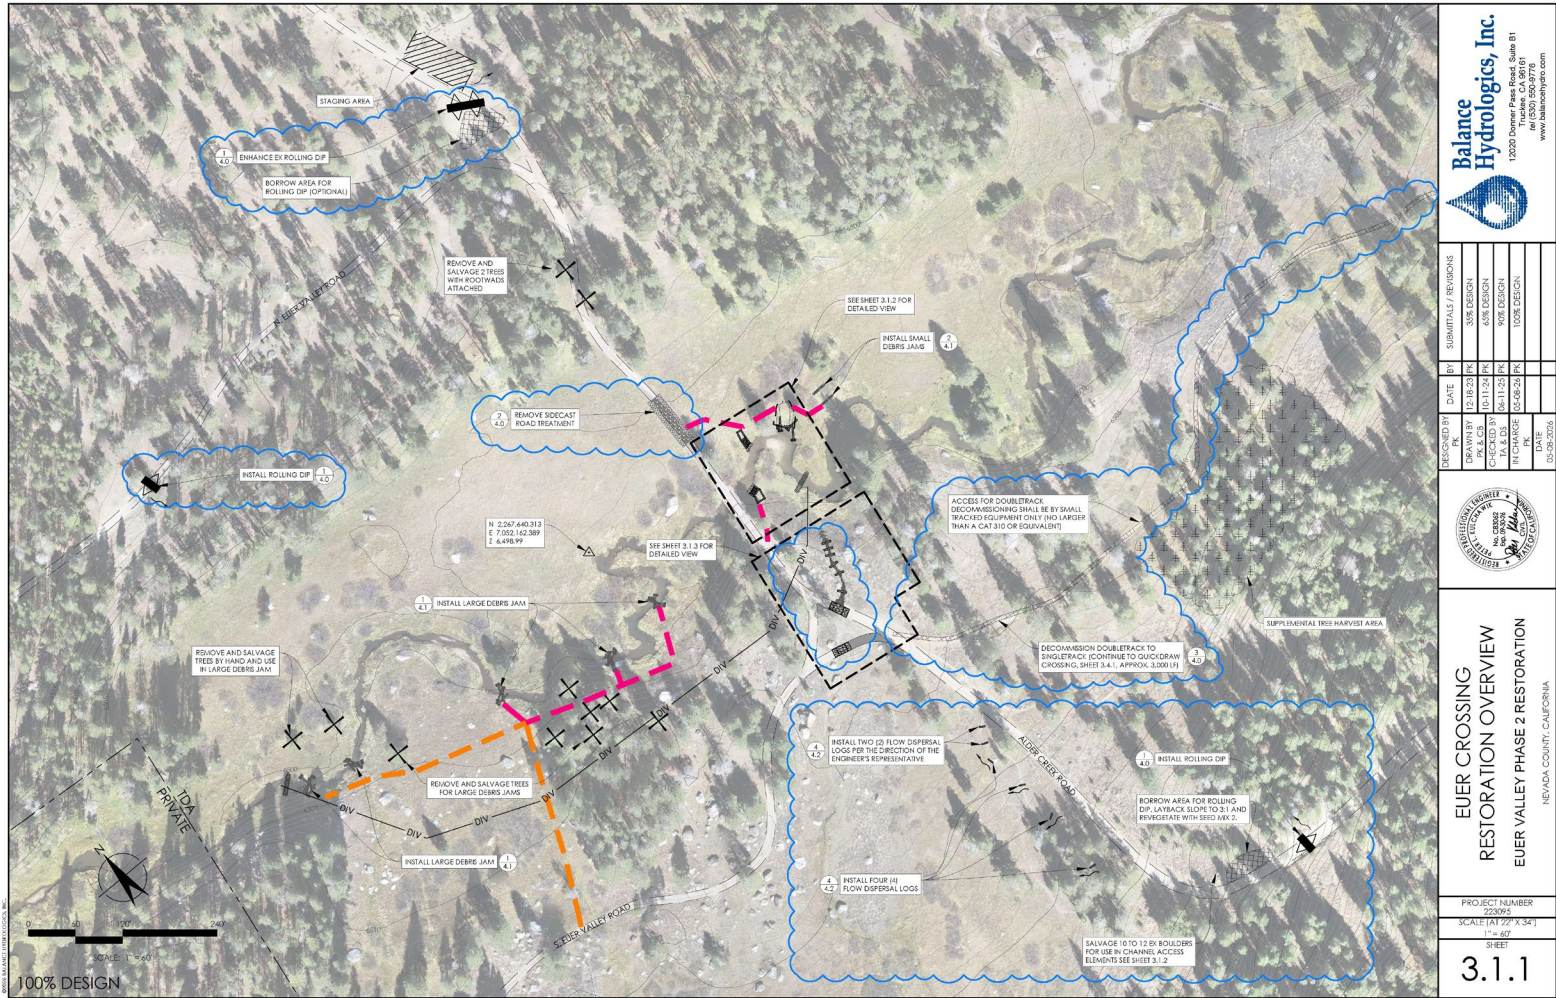

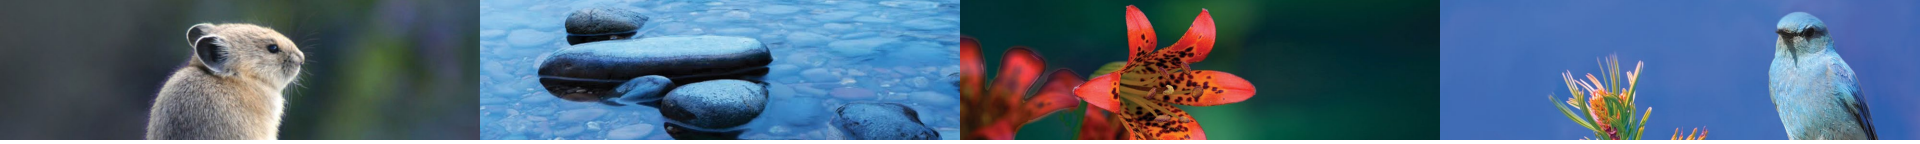

Cowboy Crossing

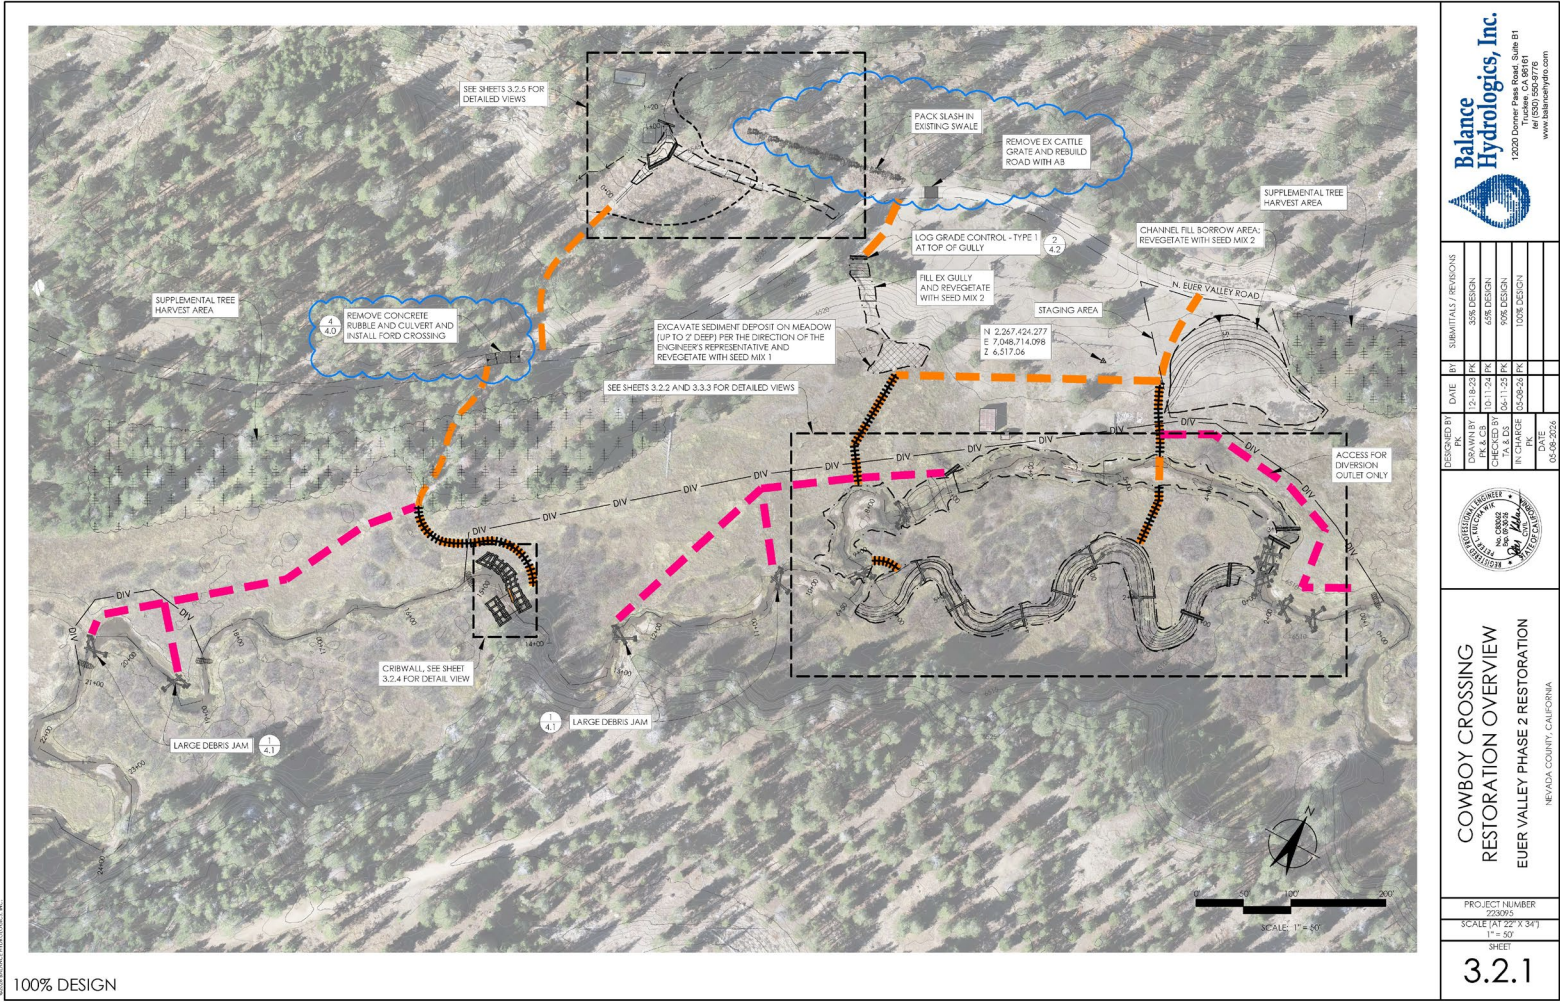

SUBMITTALS / REVISIONS	
DATE	BY
2-19-23	PK
03-17-24	PK
06-17-25	PK
05-02-26	PK




**COWBOY CROSSING
RESTORATION OVERVIEW
EUER VALLEY PHASE 2 RESTORATION**

NEVADA COUNTY, CALIFORNIA


PROJECT NUMBER	
223091	SCALE (AT 22" X 34")
1" = 50'	SHEET


3.2.1



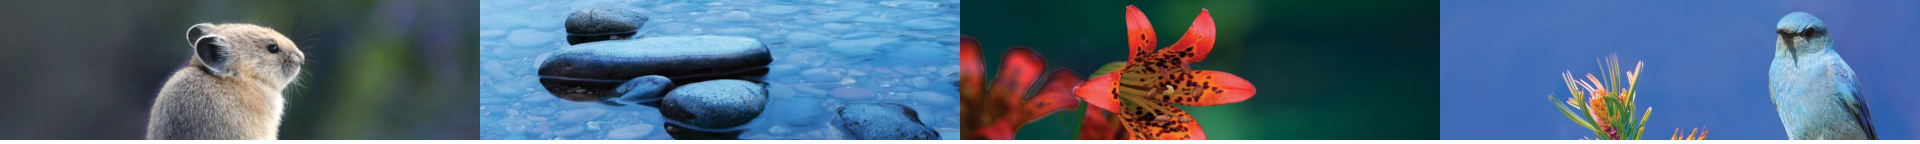


Cowboy Details

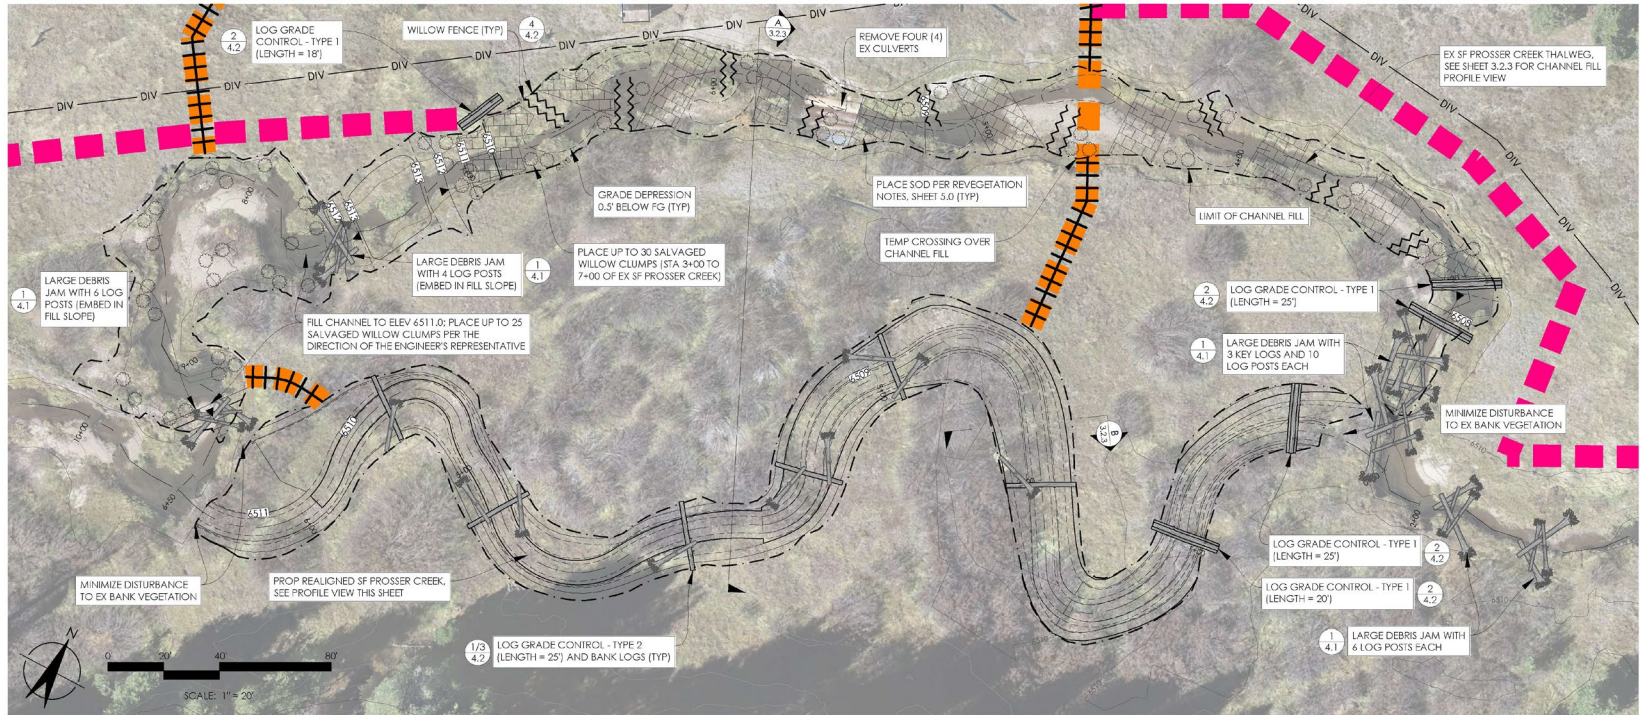

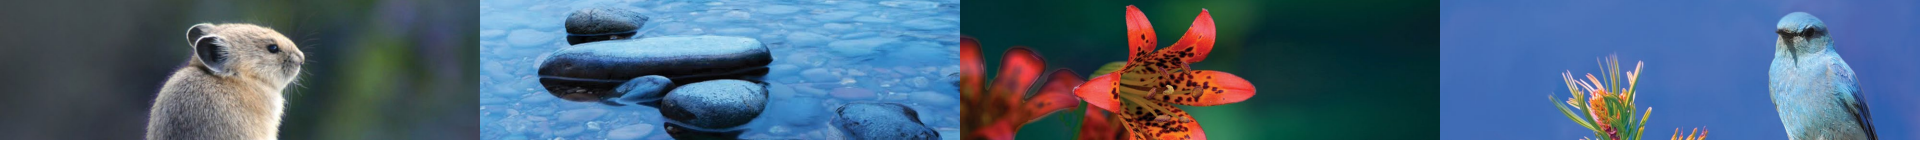



Cowboy Details



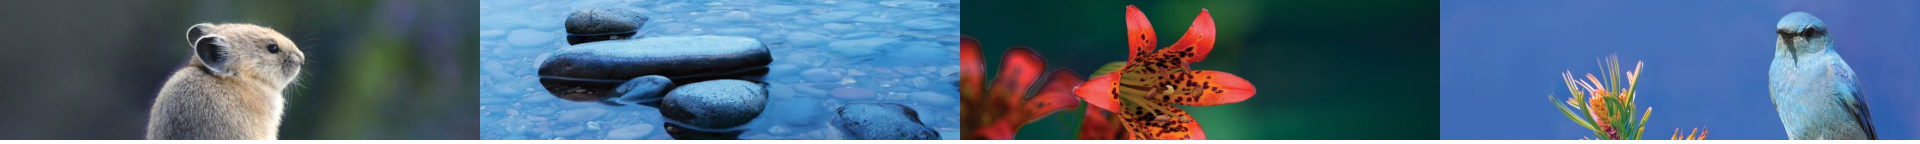



Quickdraw Crossing

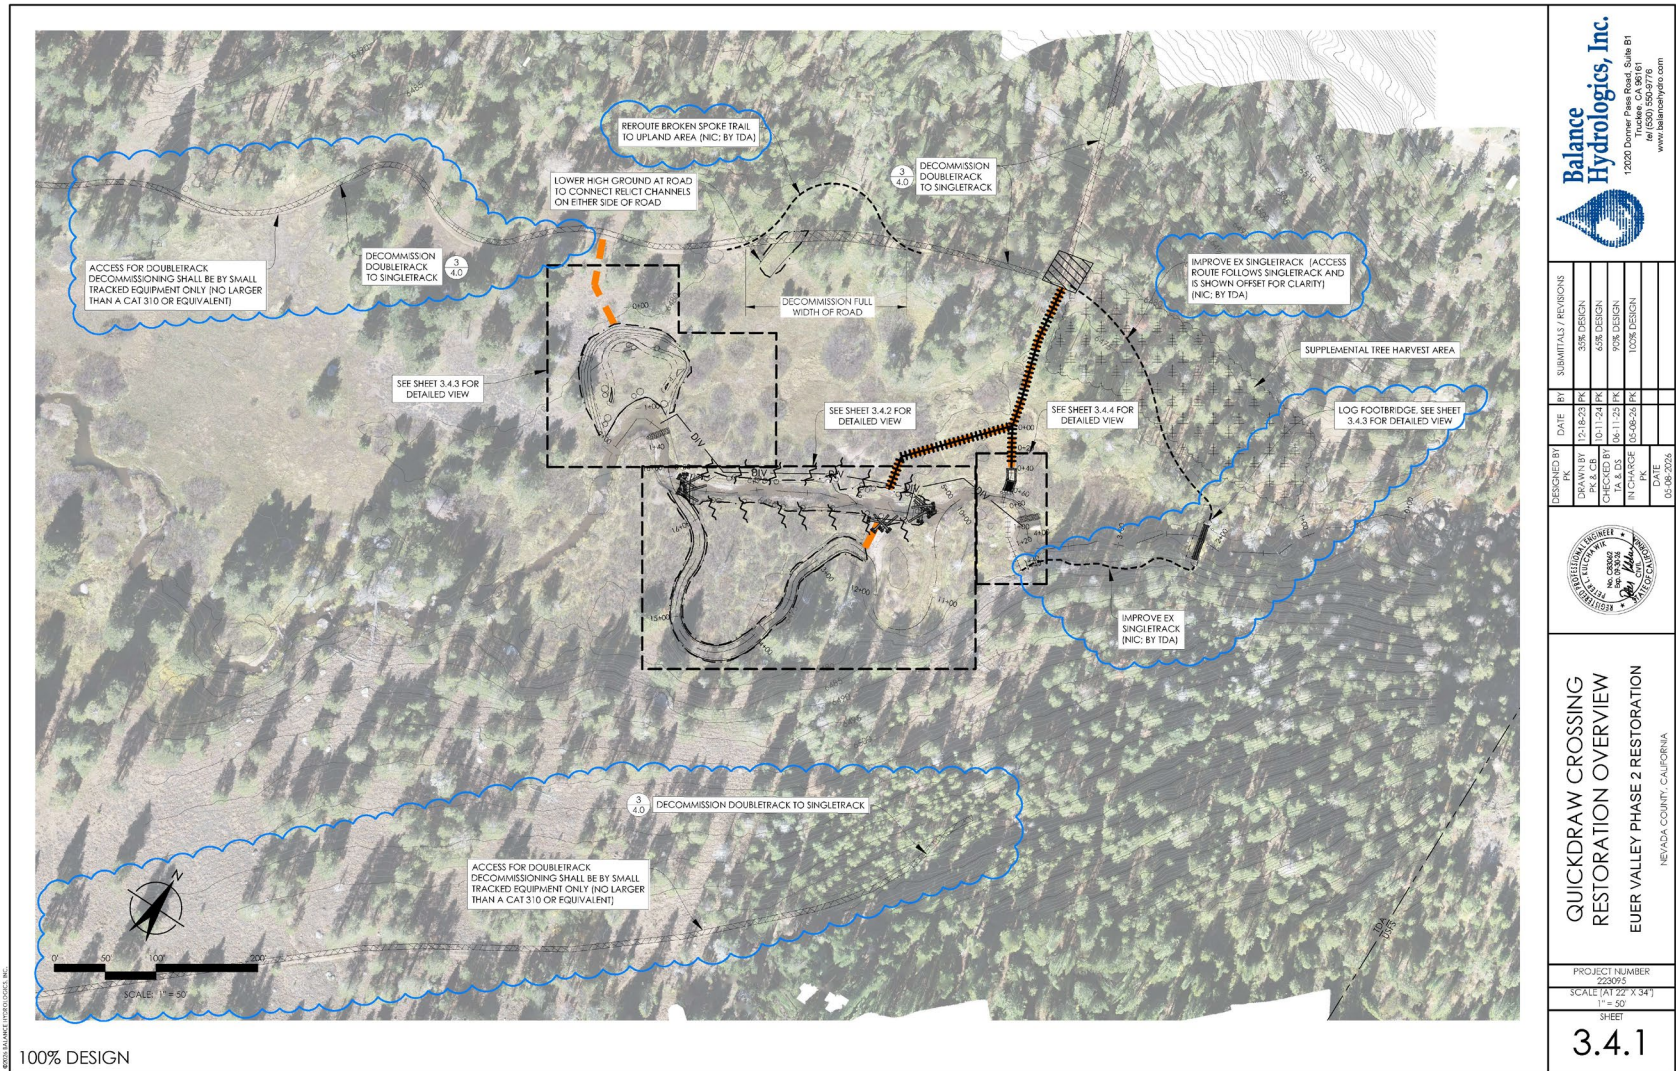

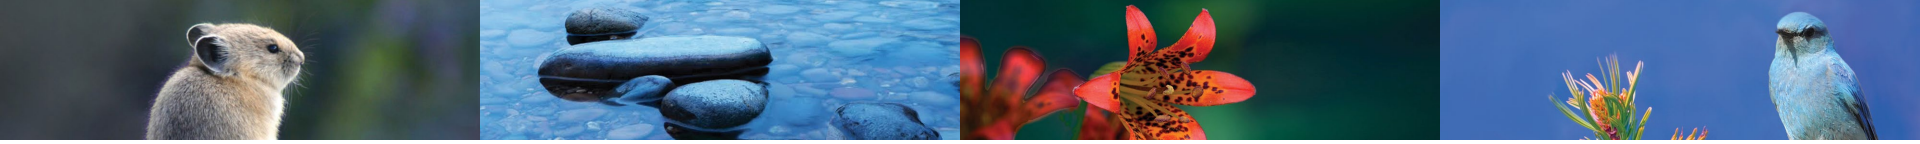


Quickdraw Details

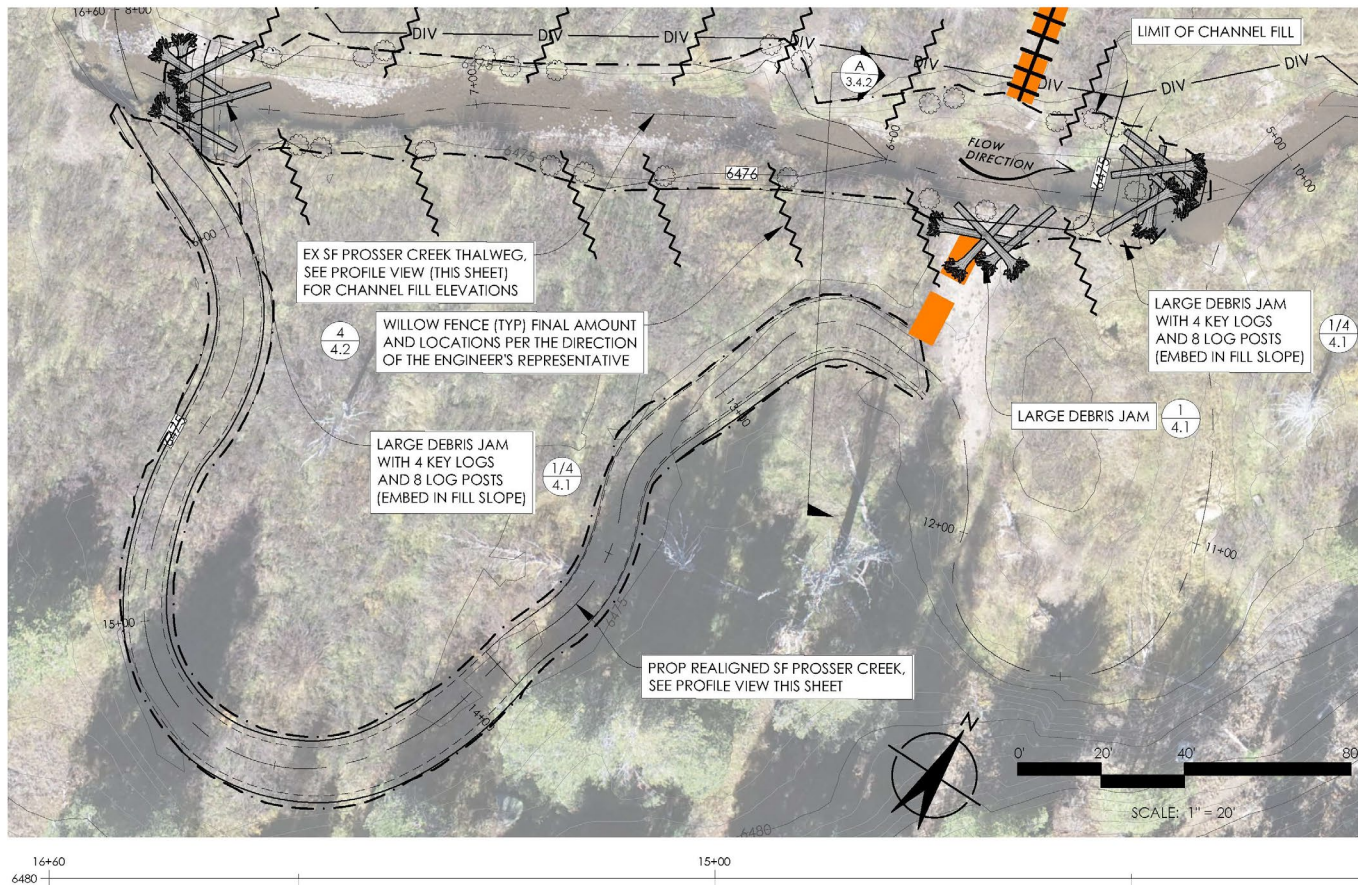


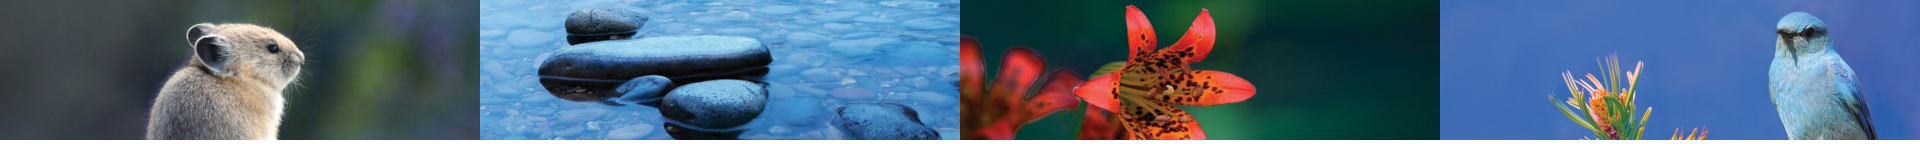


Quickdraw Details

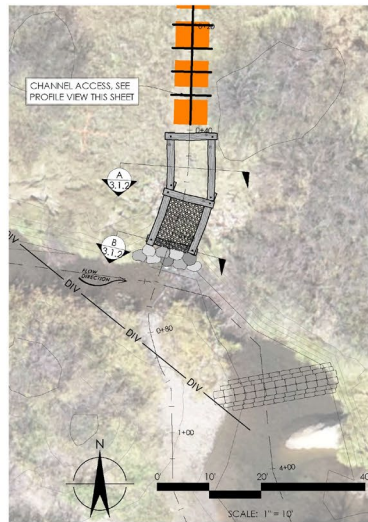


CHANNEL ACCESS
PLAN VIEW

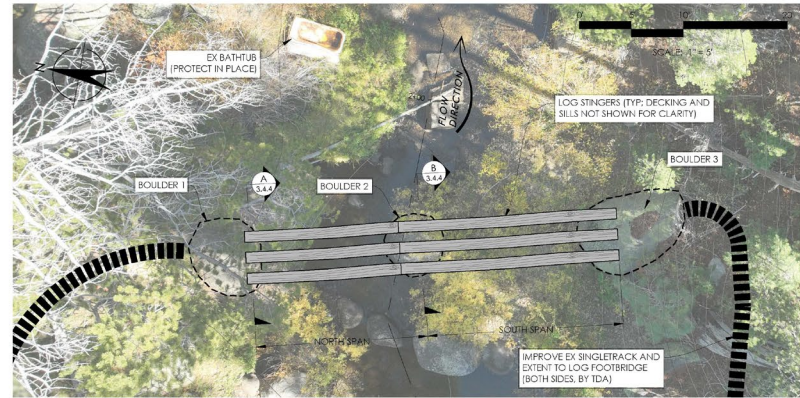

LOG FOOTBRIDGE
PLAN VIEW

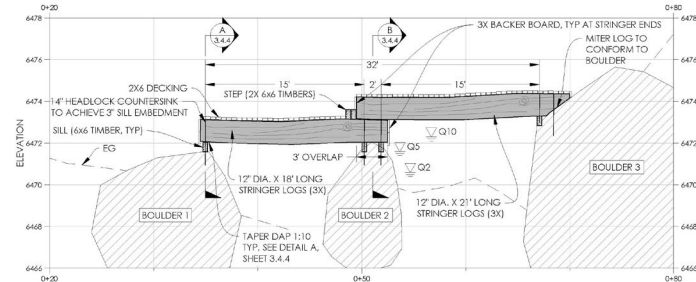


LOG FOOTBRIDGE
PROFILE VIEW

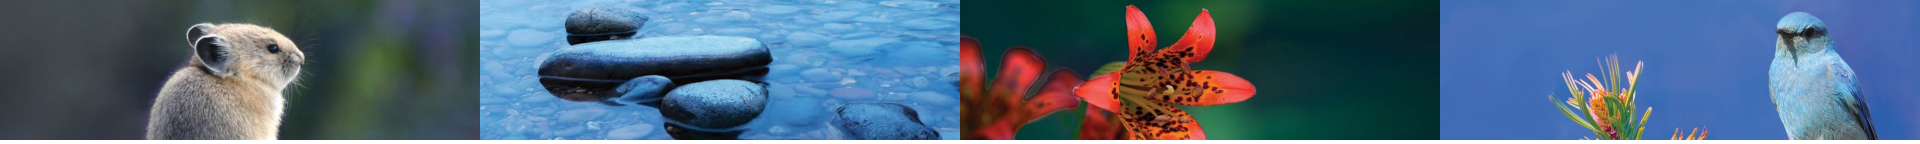

Timeline

Task	Completion Date
Crabtree Crossing	Late August 2026
Euer Crossing	September 2026
Cowboy Crossing	Summer/Fall 2027
Quickdraw Crossing	Summer/Fall 2027
Euer – instream work	September 2027
Monitoring/adaptive Management	Through 2029

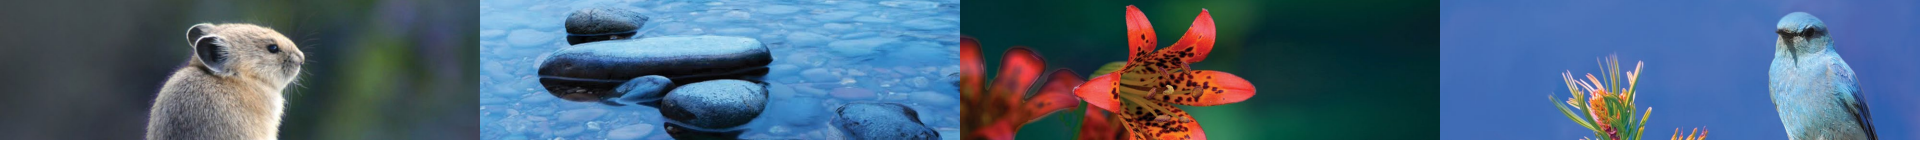

Questions?

Beth Christman

Senior Director of Restoration

bchristman@truckeeriverwc.org

530-550-8760, x1