

TAHOE DONNER UNIT-6

BEING A PORTION OF
SEC. 1, T.17 N., R.15 E., M.D.M., SEC. 6, T.17 N., R.16 E., M.D.M.
& SEC. 31, T.18 N., R.16 E., M.D.M.
IN THE UNINCORPORATED TERRITORY OF
NEVADA COUNTY, CALIFORNIA
SCALE 1"=100'
CRANMER ENGINEERING, INC.

Jim B. Cranmer

SEE SHEET 10

NOTES:


1. 3/4" ROD SET AT ALL EXTERIOR ANGLE POINTS, TAGGED R.C.E. 13309
2. 3/4" ROD SET AT ALL INTERIOR LOT CORNERS & ANGLE POINTS, TAGGED R.C.E. 13309
3. BASIS OF BEARINGS AS SHOWN ON SHEET 1 OF 12 SHEETS
4. N.A.P.O.T.S.: NOT A PART OF THIS SUBDIVISION
5. SET 2" PIPE, TAGGED R.C.E. 13309
6. INDICATES UNSET CURVE POINT
7. SET RAILROAD SPIKE AFTER PAVING
8. INDICATES 3/4" ROD SET ON CURVE POINT, TAGGED R.C.E. 13309

DART INDUSTRIES INC.
OR 84 572 49 215

NAPOLES

N 00°13'17"E
S 52°39'15"E

25 30 36 31
N 89°39'05"E
2675.51'
1385.76'

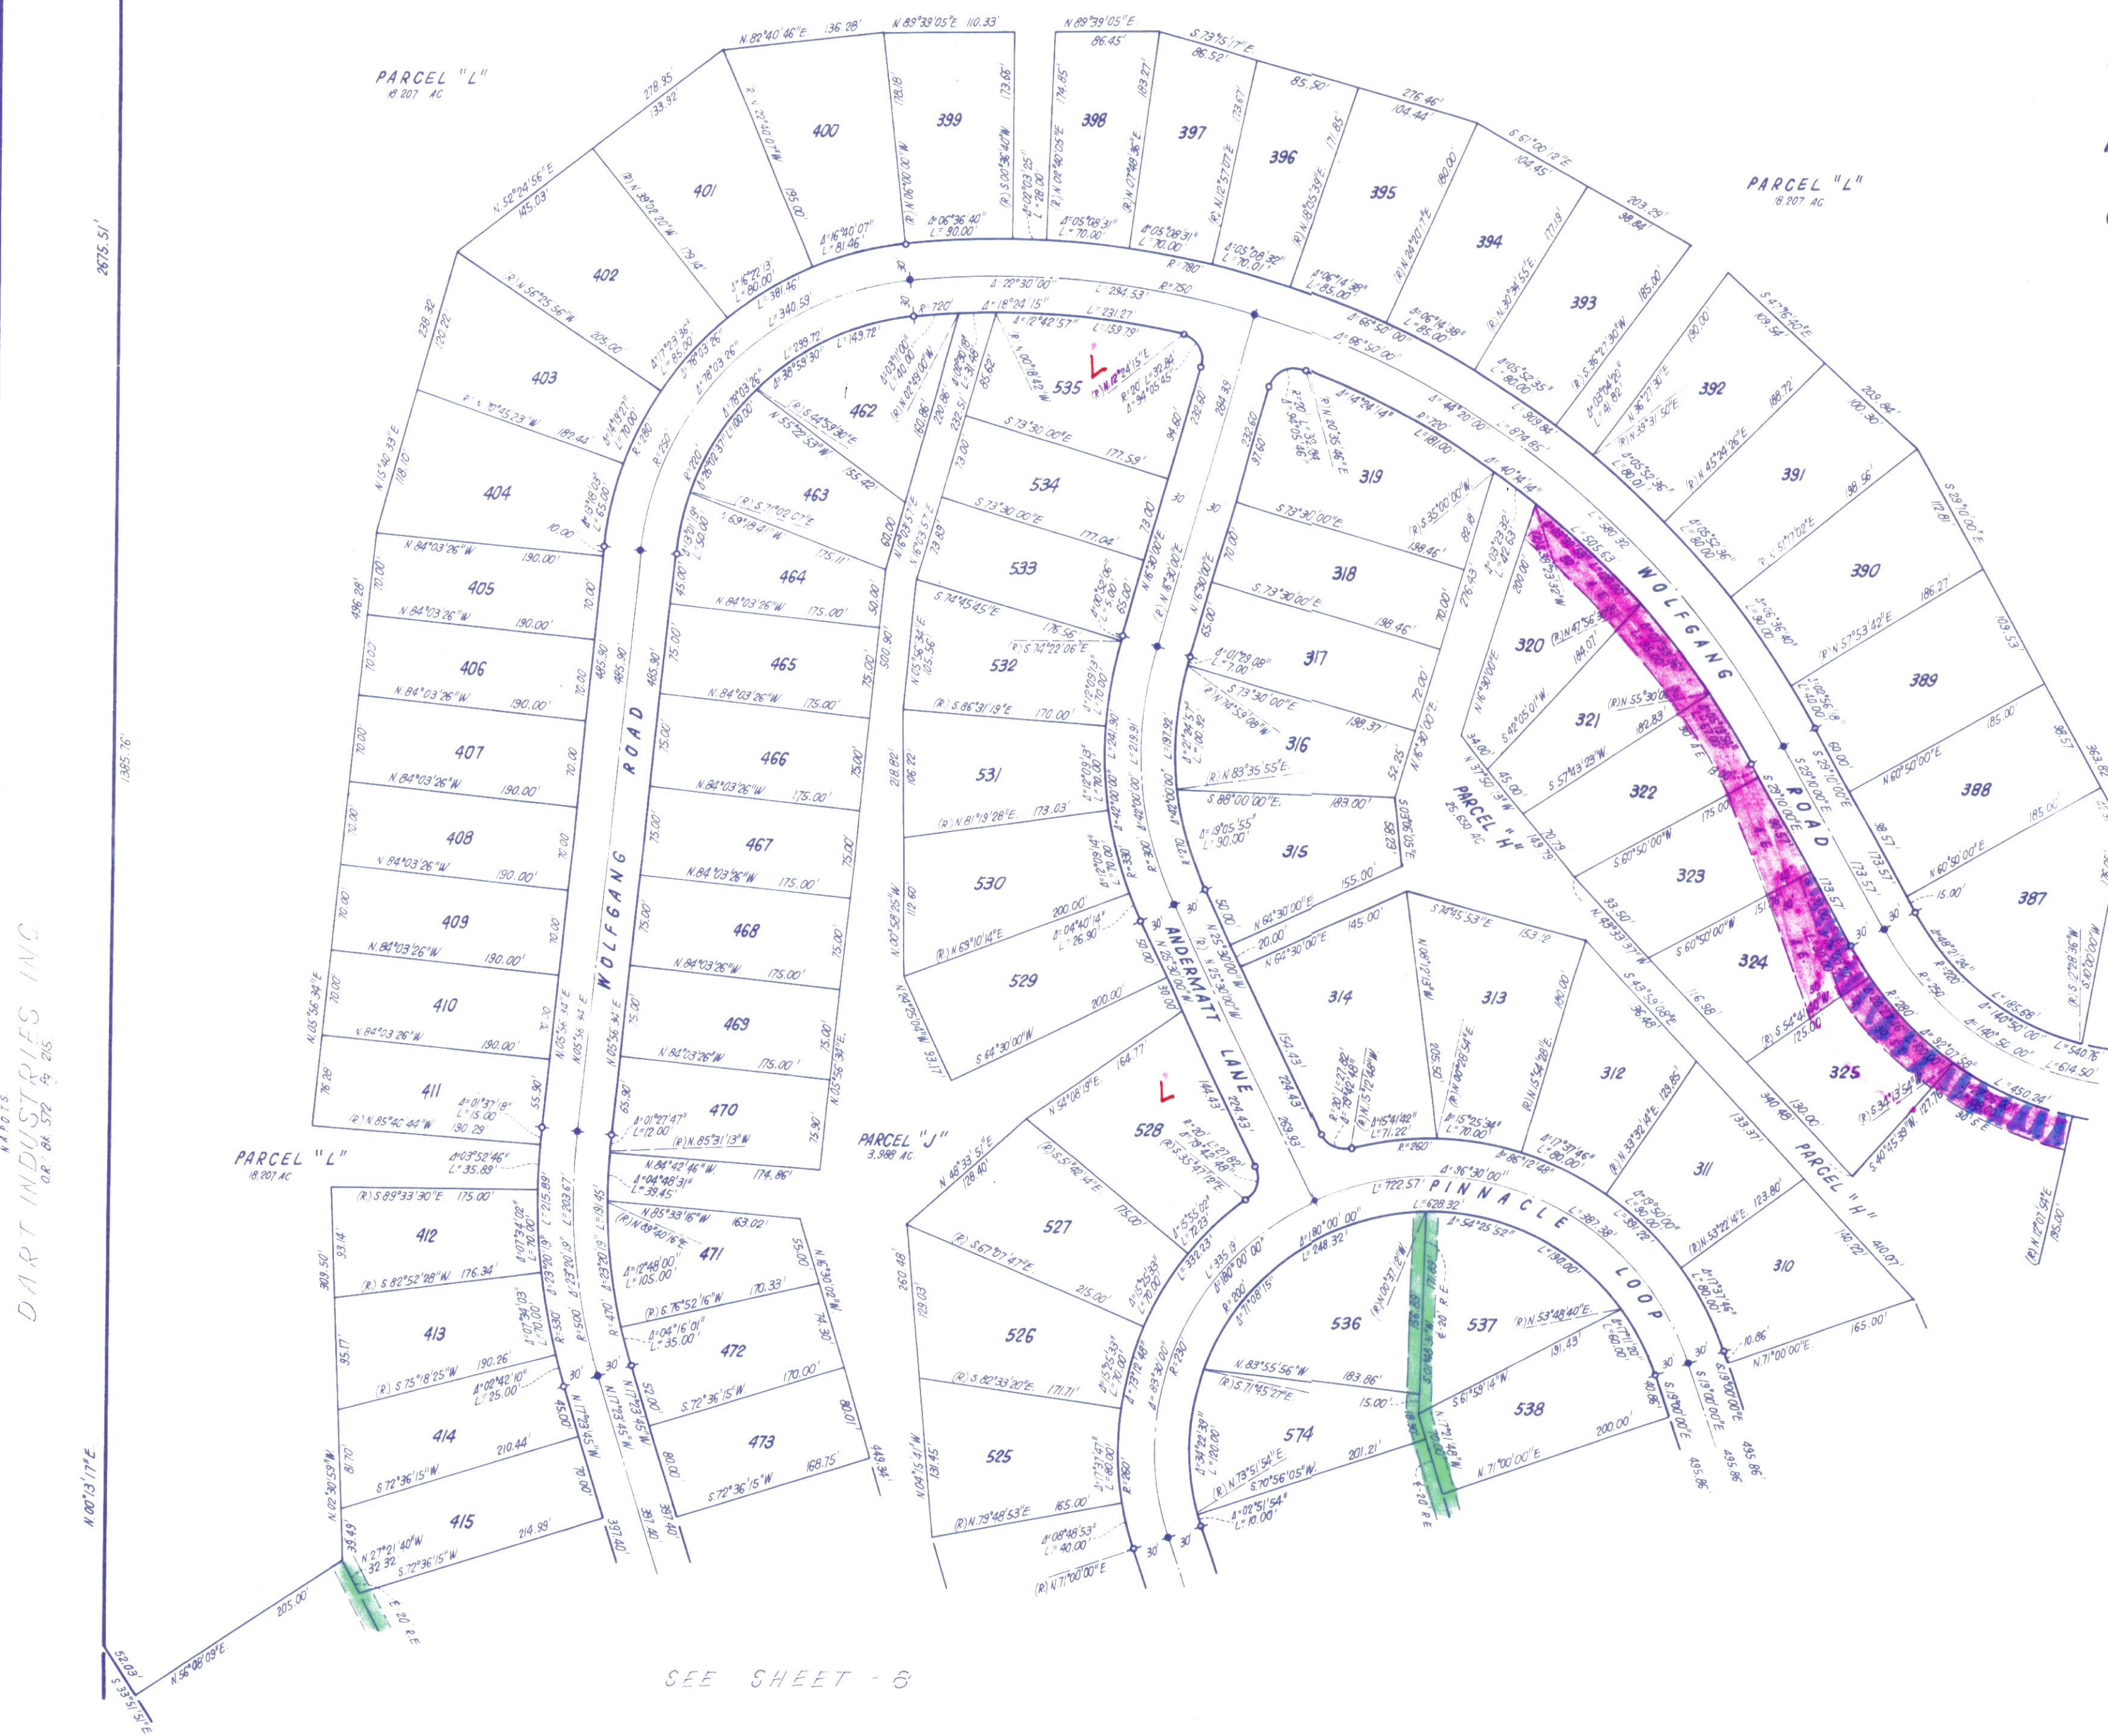

SEE SHEET 8