


SEE SHEET - 6

TAHOE DONNER UNIT-8

BEING A PORTION OF
SECTION 4 & 9, T.17N., R.16E., M.D.M.
IN THE UNINCORPORATED TERRITORY OF
NEVADA COUNTY, CALIFORNIA
SCALE 1"=100'
CRANMER ENGINEERING, INC.

- NOTES:
1. 3/4" ROD SET AT ALL EXTERIOR ANGLE POINTS, TAGGED R.C.E. 13309, EXCEPT AS NOTED.
 2. 3/4" ROD SET AT ALL INTERIOR LOT CORNERS & ANGLE POINTS, TAGGED R.C.E. 13309.
 3. BASIS OF BEARINGS AS SHOWN ON SHEET 1 OF 10 SHEETS.
 4. N.A.P.O.T.S. NOT A PART OF THIS SUBDIVISION.
 5. — SET 2" PIPE, TAGGED R.C.E. 13309.
 6. — INDICATES UNSET CURVE POINT.
 7. — SET RAILROAD SPIKE AFTER PAVING.
 8. — INDICATES 3/4" ROD SET ON CURVE POINT, TAGGED R.C.E. 13309.

WESTERN
TITLE INSURANCE CO.

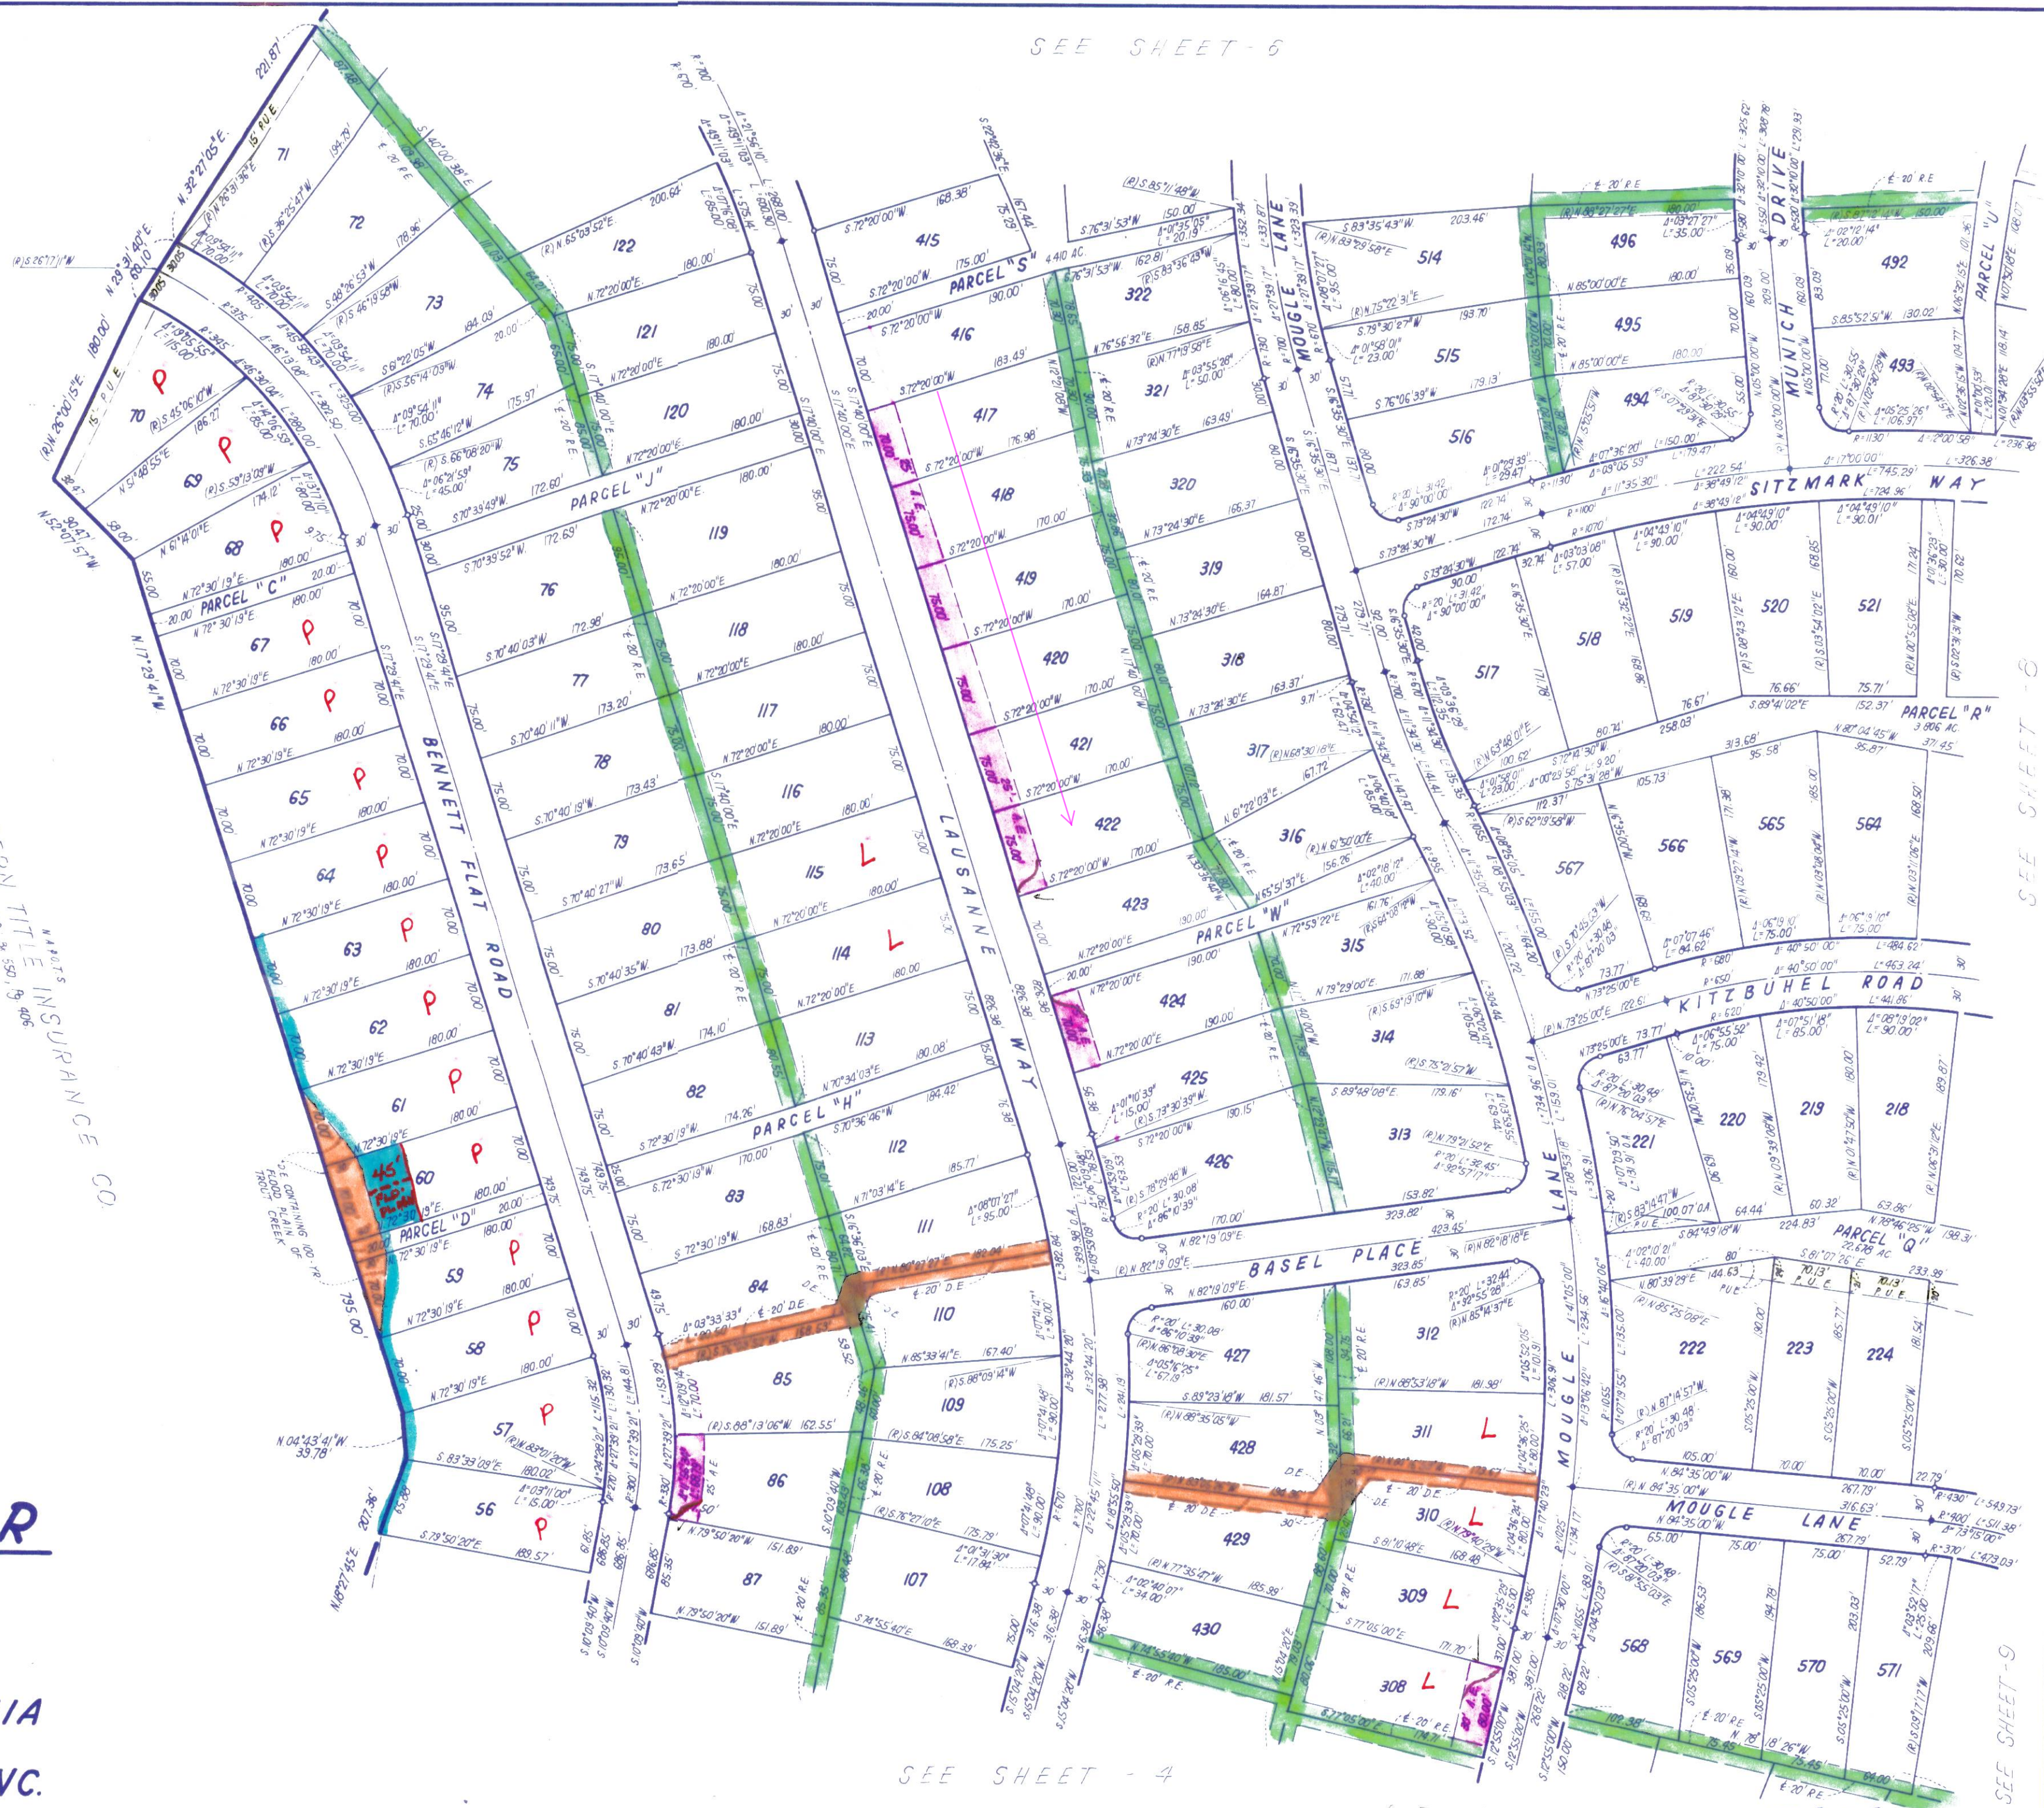

SEE SHEET - 4

* See Map for Setback Info

SHEET 5 OF 10 SHEETS

SEE SHEET - 8

SEE SHEET - 9