


TAHOE - DONNER
TRAIL CONCEPT

C2 TRAIL IMPROVEMENTS // ILLUSTRATIVE
ENLARGEMENT

LEGEND

- FOCUS RESTORATION AREAS
- EXISTING TRAIL TO BE SHIFTED & RESTORED
- PROPOSED FRENCH DRAIN
- DIRT BERM FOR REMOVAL

VICINITY MAP

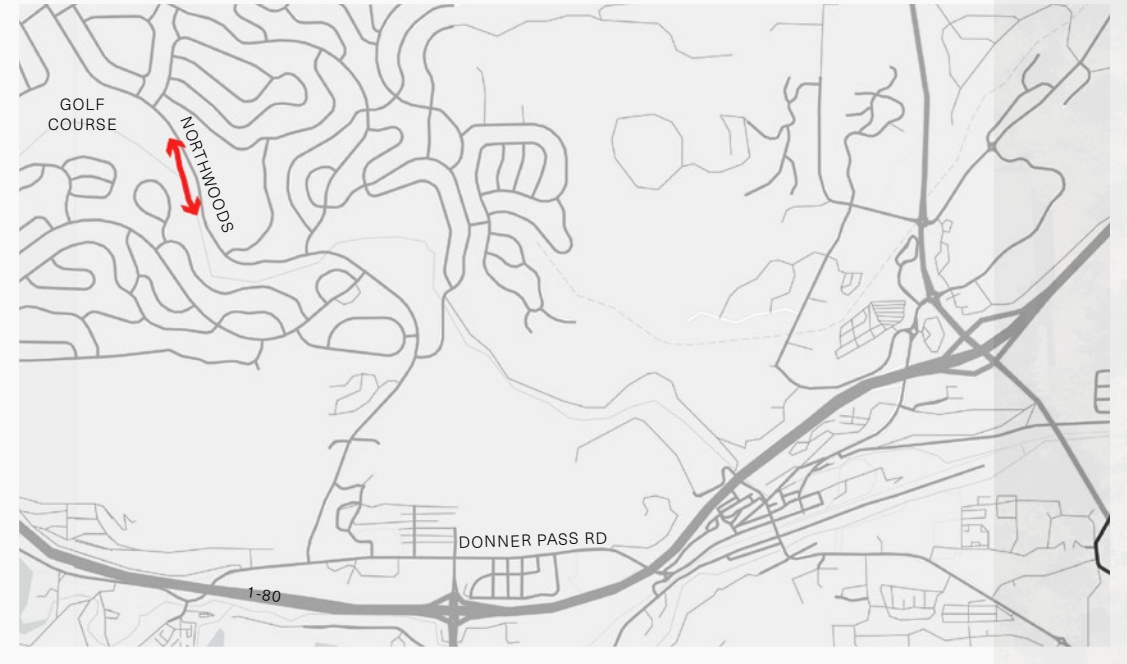


TRAIL CALCULATIONS

EARTHWORK CALCULATIONS		
Aggregate base material distance	780' L x 3" D x 6' W	43.33 YD³
Decomposed granite material distance	780' L x 1" D x 6' W	14.44 YD³
6-8" cobble to line existing tread	750' L x 1" W along both sides of trail	23.14 YD³
Mound of dirt removed	4,200 SF (.09 acres)	
Parking lot revegetation	2,900 SF (.06 acres)	
Existing trail to be revegetated	460' (.01 acres)	
New trail construction	400' x 2' = 800 SF	

EXISTING TRAIL TREAD



PROPOSED TRAIL TREAD

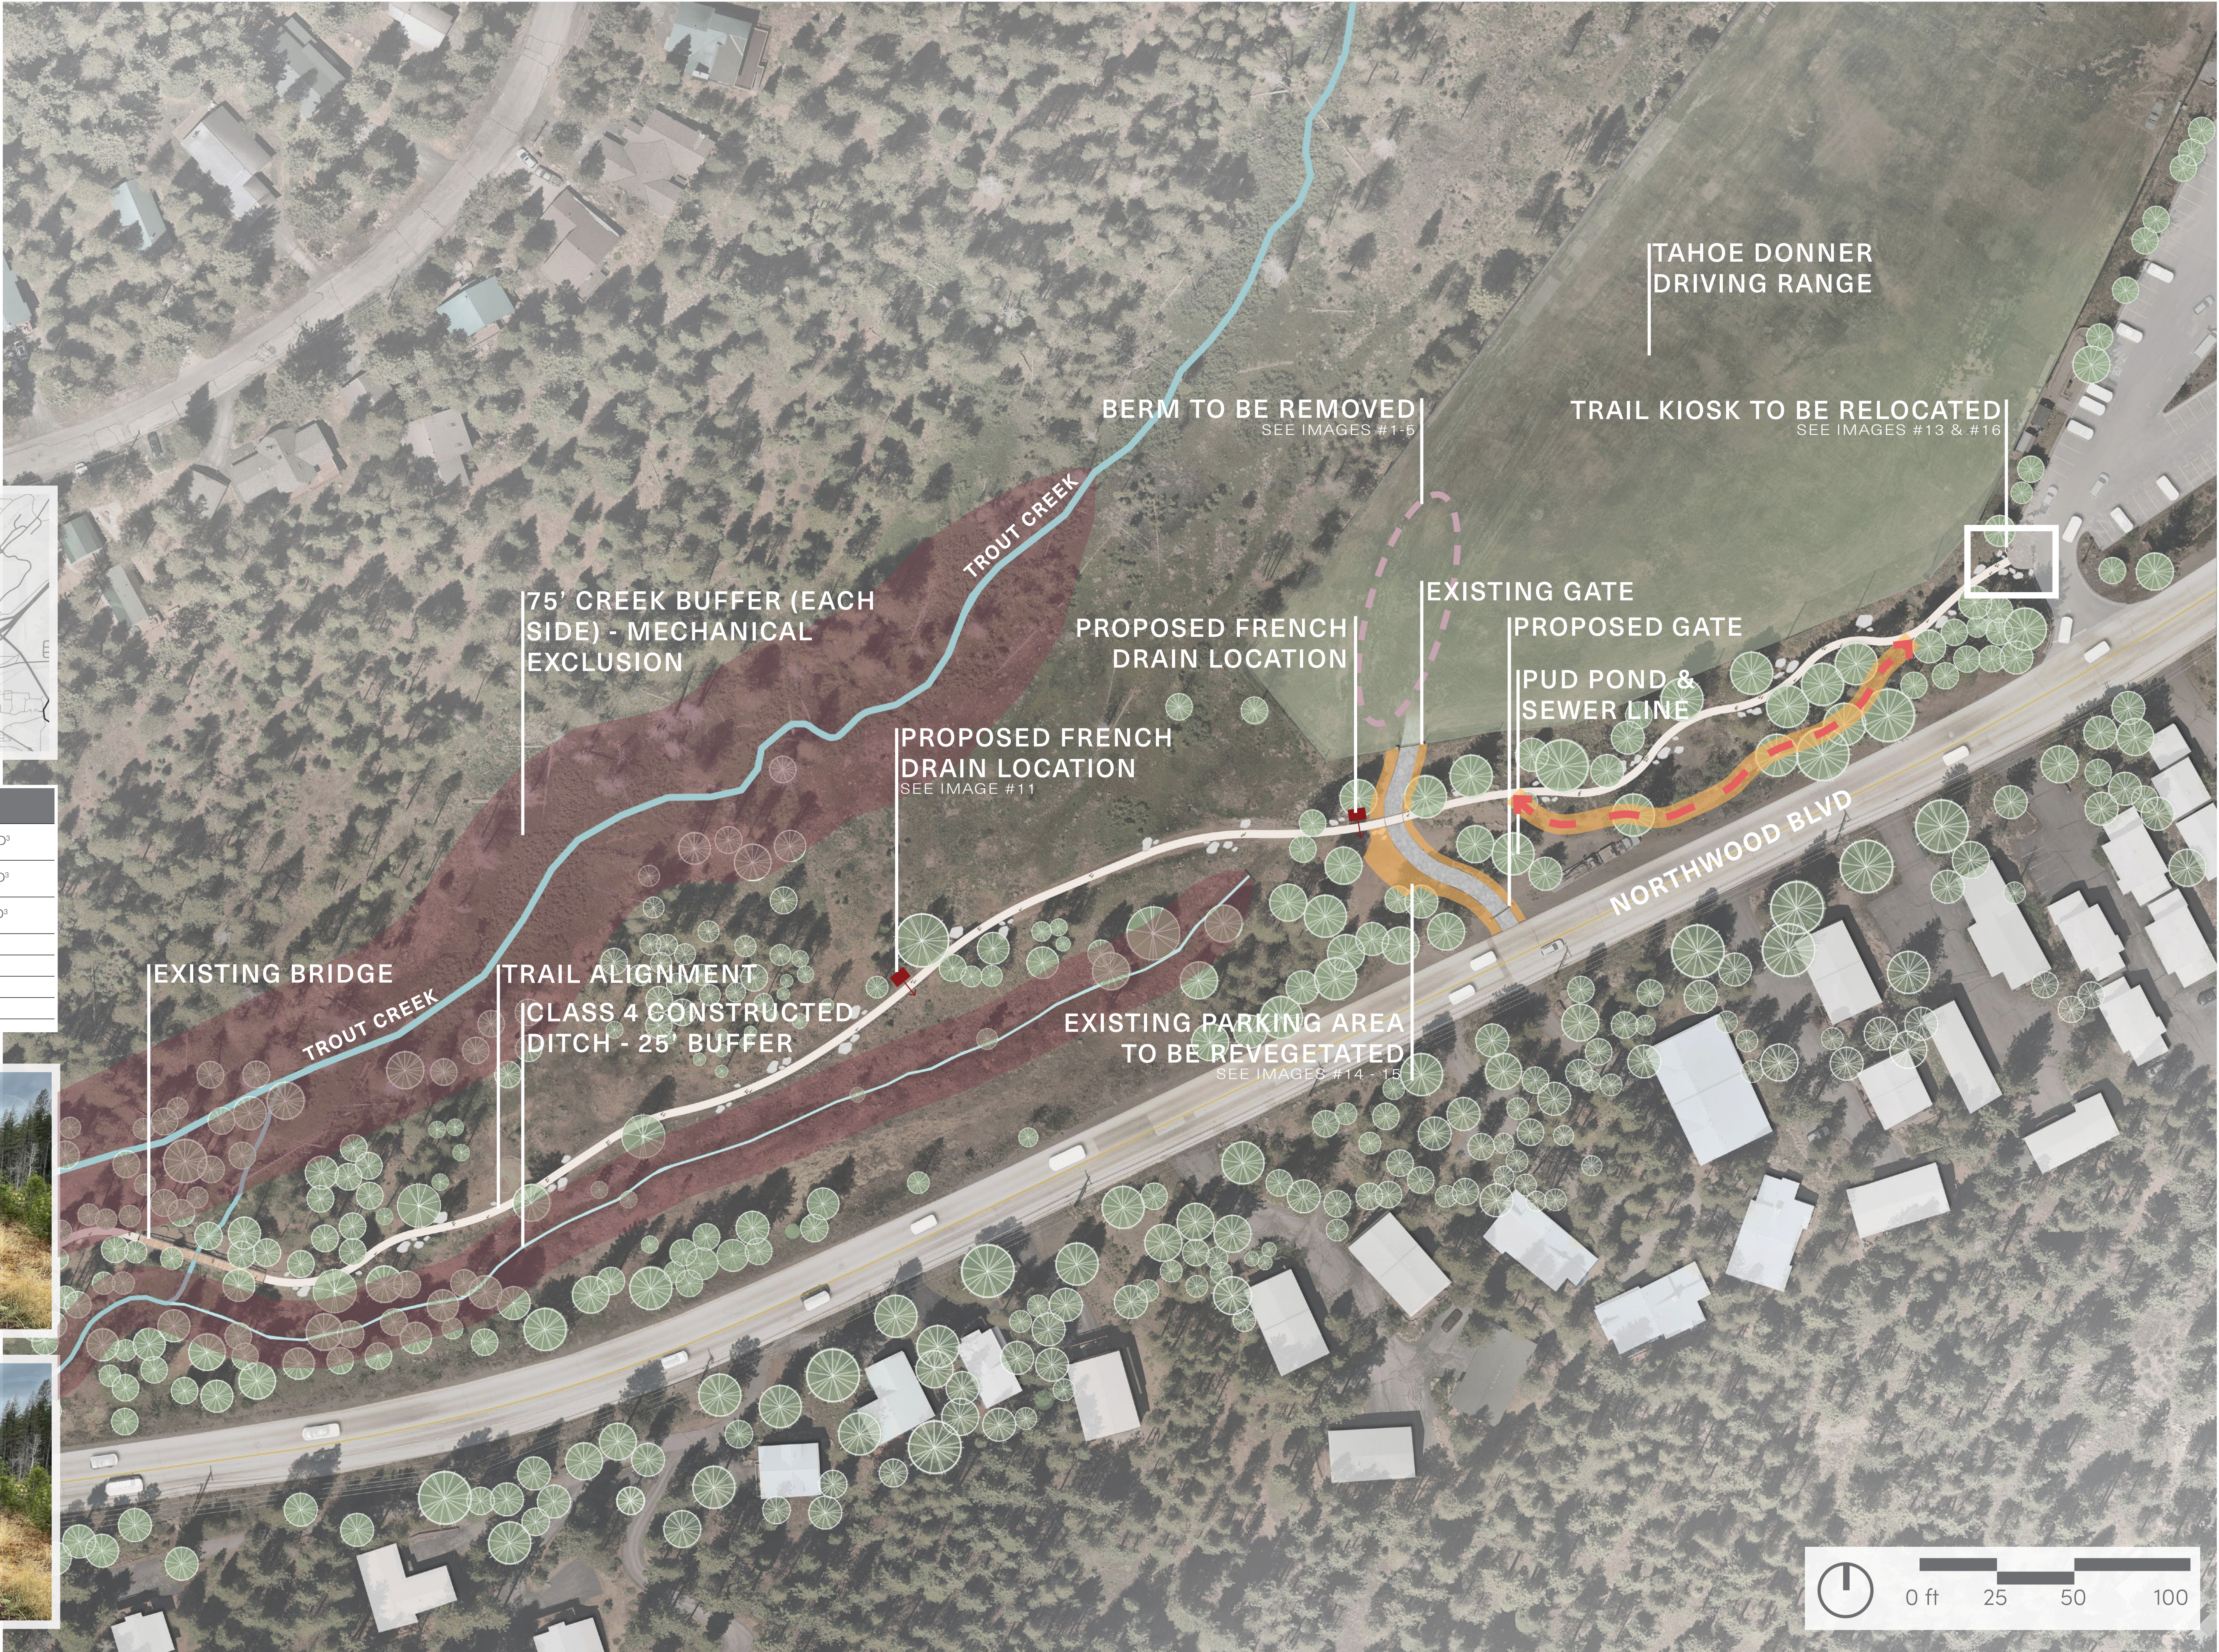

TAHOE - DONNER TRAIL CONCEPT

C2 TRAIL EXISTING CONDITIONS IMAGERY

BERM TO BE REMOVED

THIS EXISTING MOUND (#1 - 3) CURRENTLY ORIENTS WATER FLOW OVER TRAIL (SEEN IN #4 - 5). REMOVING BERM & INSTALLING FRENCH DRAIN WILL MITIGATE TRAIL MUDDINESS & EROSION



EXISTING CULVERT

EXISTING CULVERT CURRENTLY RUNS UNDER EXISTING ACCESS ROAD NEAR GATE



START OF TRAIL

IMAGES #7 - 9 SHOW BEGINNING OF TRAIL FROM START OF PARKING LOT/ TRAILHEAD. THIS IS WHERE TRAIL UPDATES WILL BEGIN.



TRAIL TREAD

IMAGES SHOW EXISTING TRAIL CONDITIONS - #11 SHOWS LARGE COBBLE OFF TO ONE SIDE. THE GOAL IS TO HAVE LARGER COBBLE ON EACH SIDE WITH SMALLER AGGREGATE DOWN THE CENTER (SEE PREVIOUS PAGE).





TRAIL DRAINAGE

IMAGES #11 - 12 SHOW MUDDY CONDITIONS DURING SPRING. THE ORANGE BOX IN IMAGE #11 SHOWS THE PROPOSED LOCATION FOR A FRENCH DRAIN, AIMED TOWARDS TROUT CREEK. THE ORANGE BOX IN IMAGE #13 SHOWS AN EXISTING CULVERT.



FRENCH DRAIN DETAILS

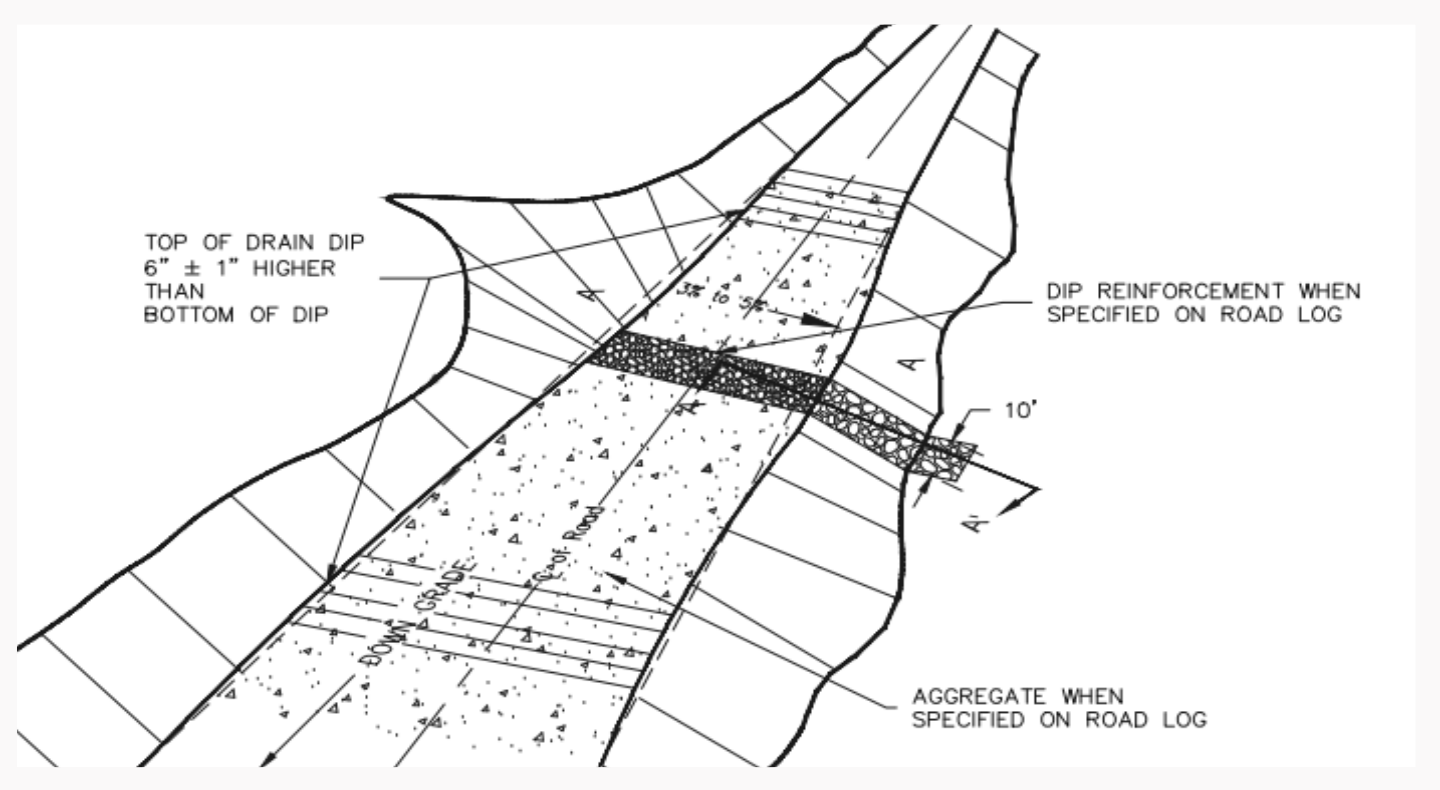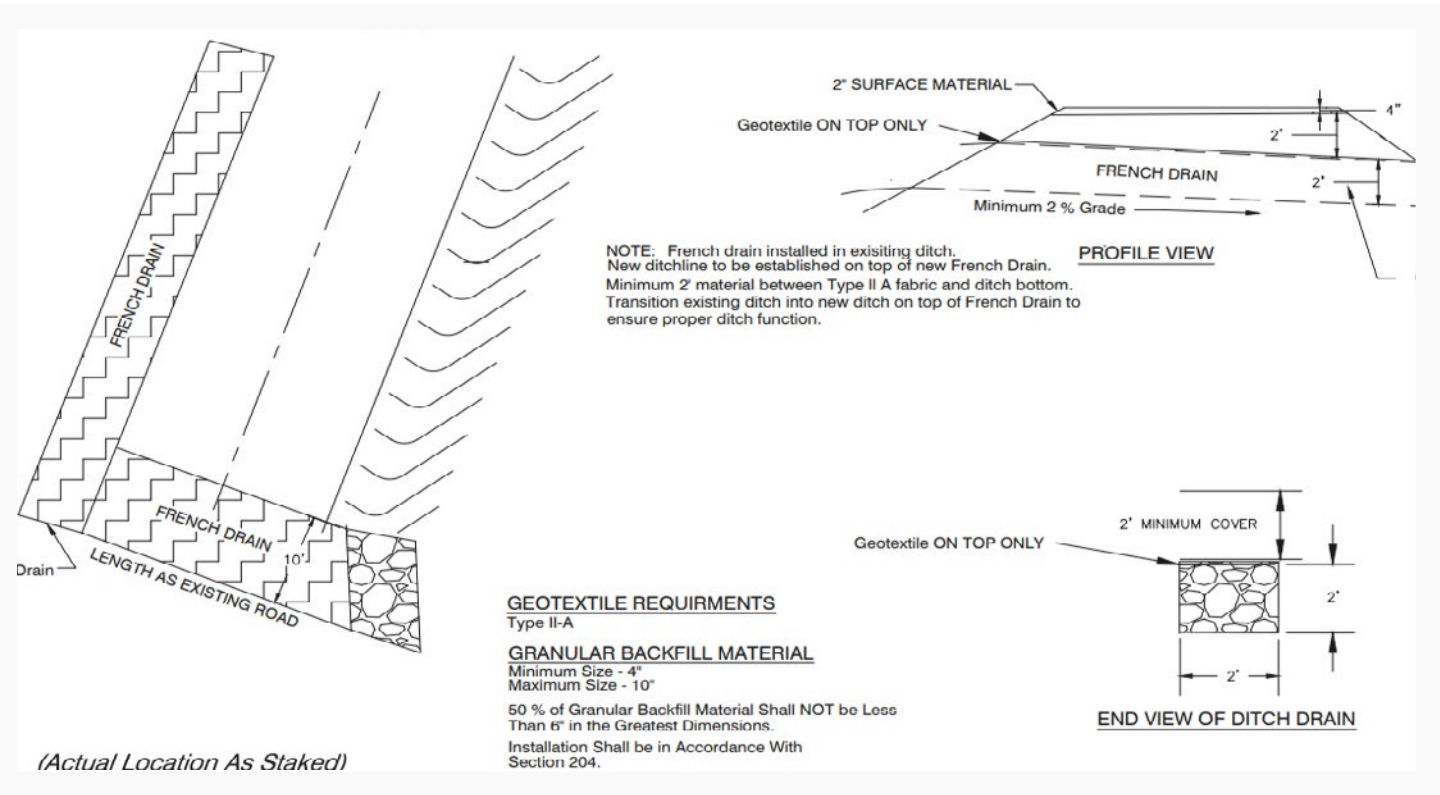

PARKING AREA FOR REVEGETATION

IMAGES #14 - 15 SHOW EXISTING PARKING STATE / CURRENT ACCESS TO LOWER PORTION OF DRIVING RANGE. THE YELLOW SHADED AREA INDICATES WHERE VEHICLE PARKING WILL BE CLOSED, THE AREA TO BE RESTORED WITH NATIVE VEGETATION.



TRAILHEAD KIOSK

IMAGES SHOW EXISTING KIOSK - KIOSK TO BE RELOCATED TO THE SOUTH END OF THE TROUT CREEK REC CENTER.

